
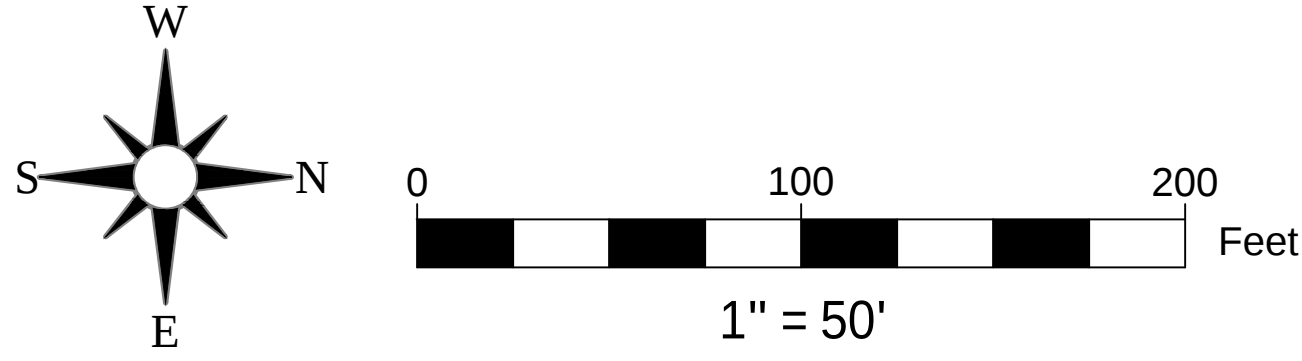
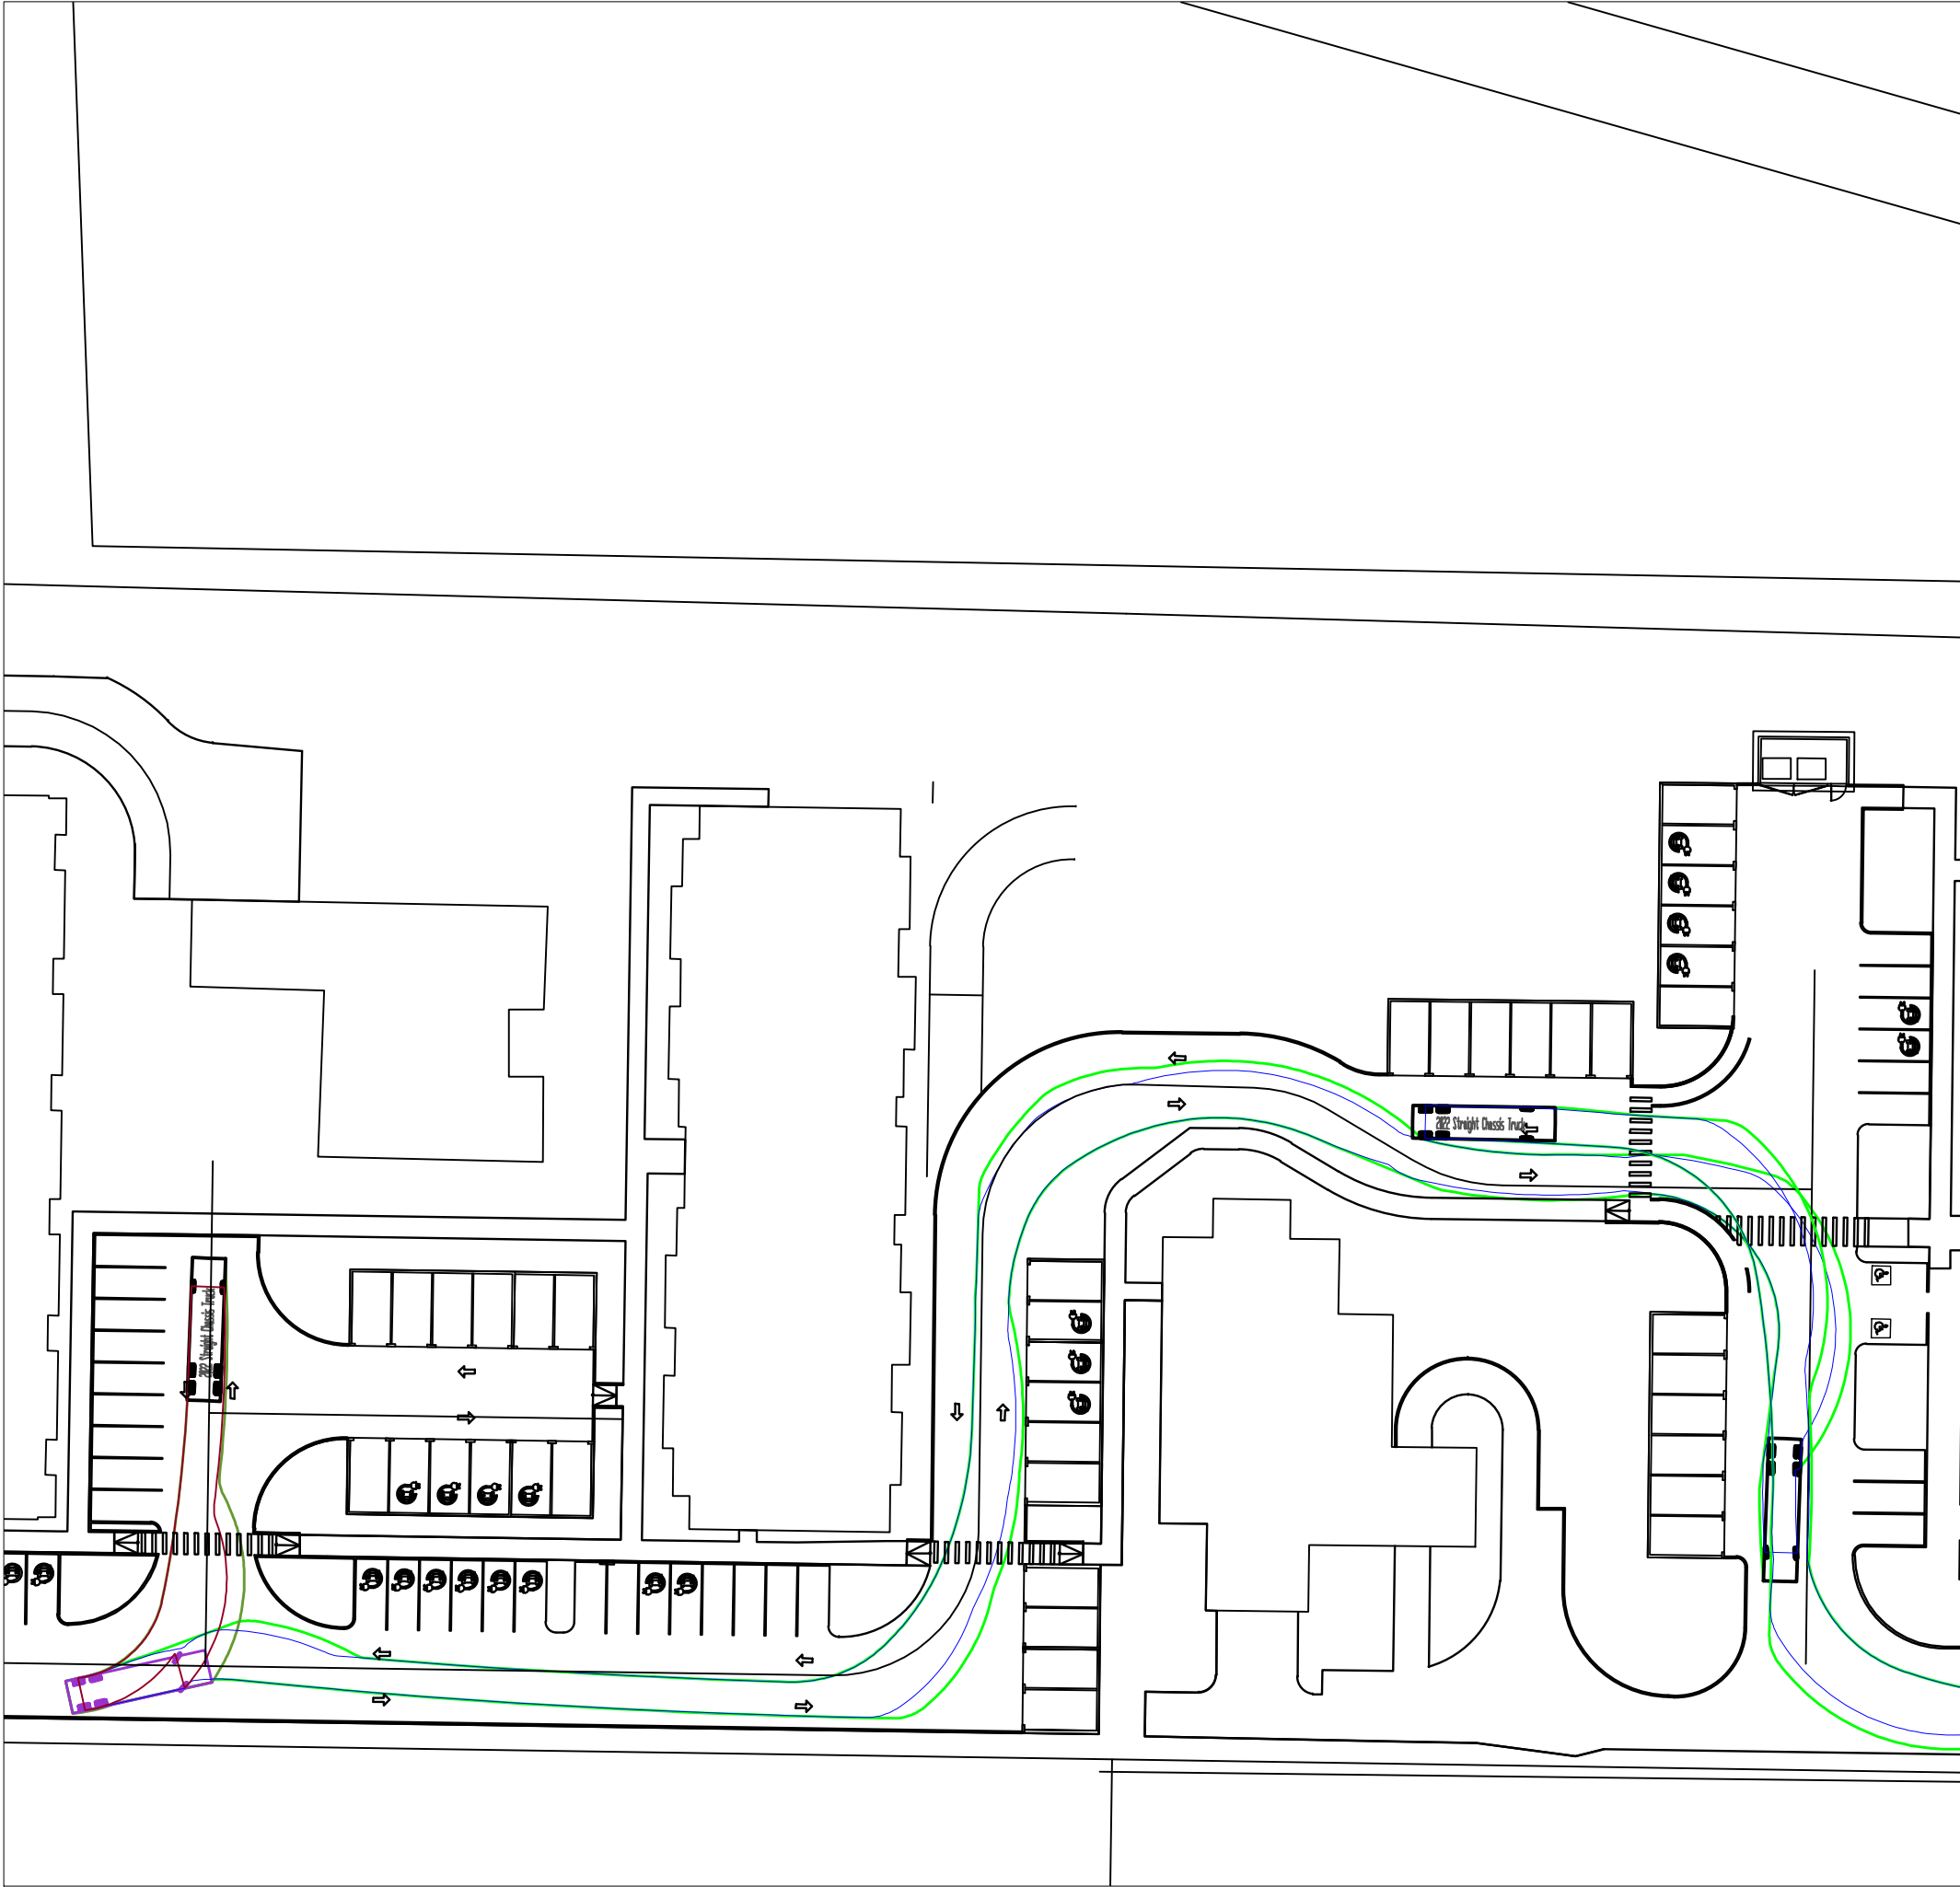
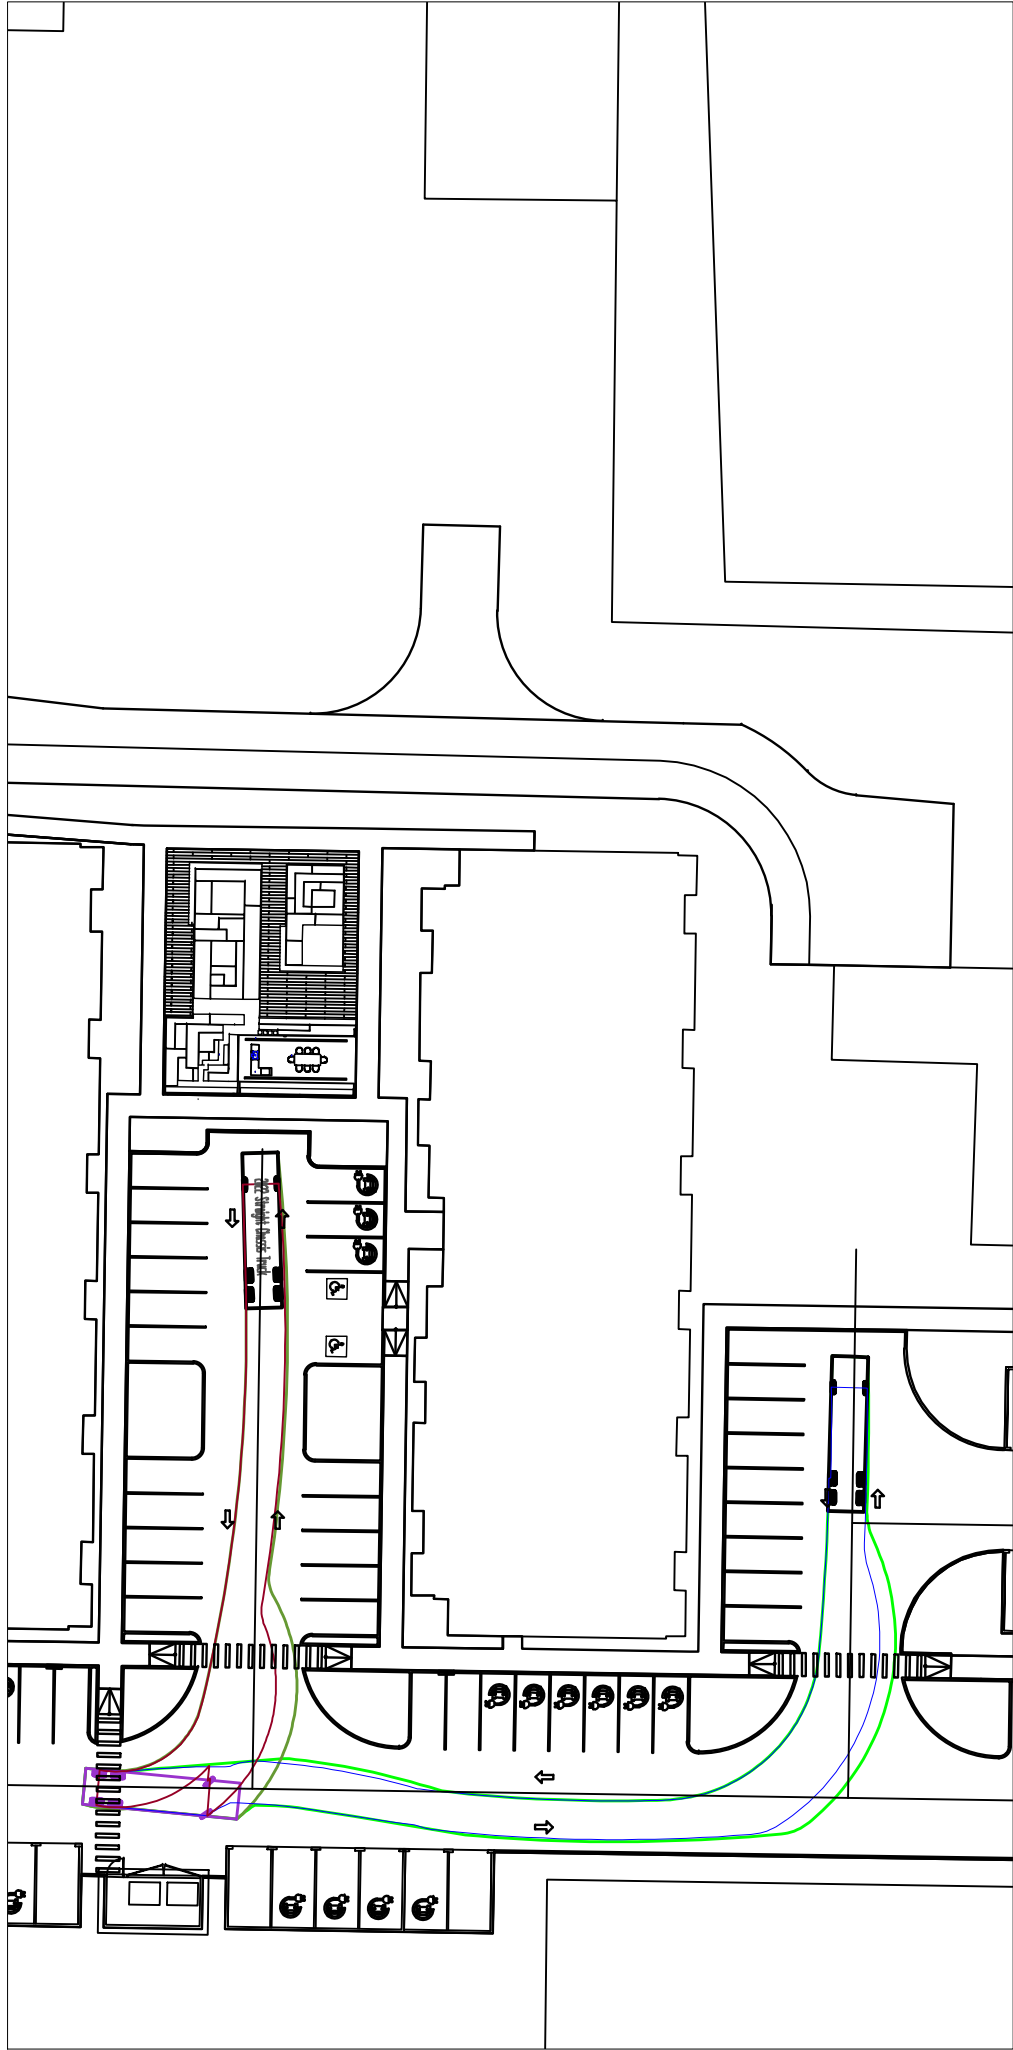
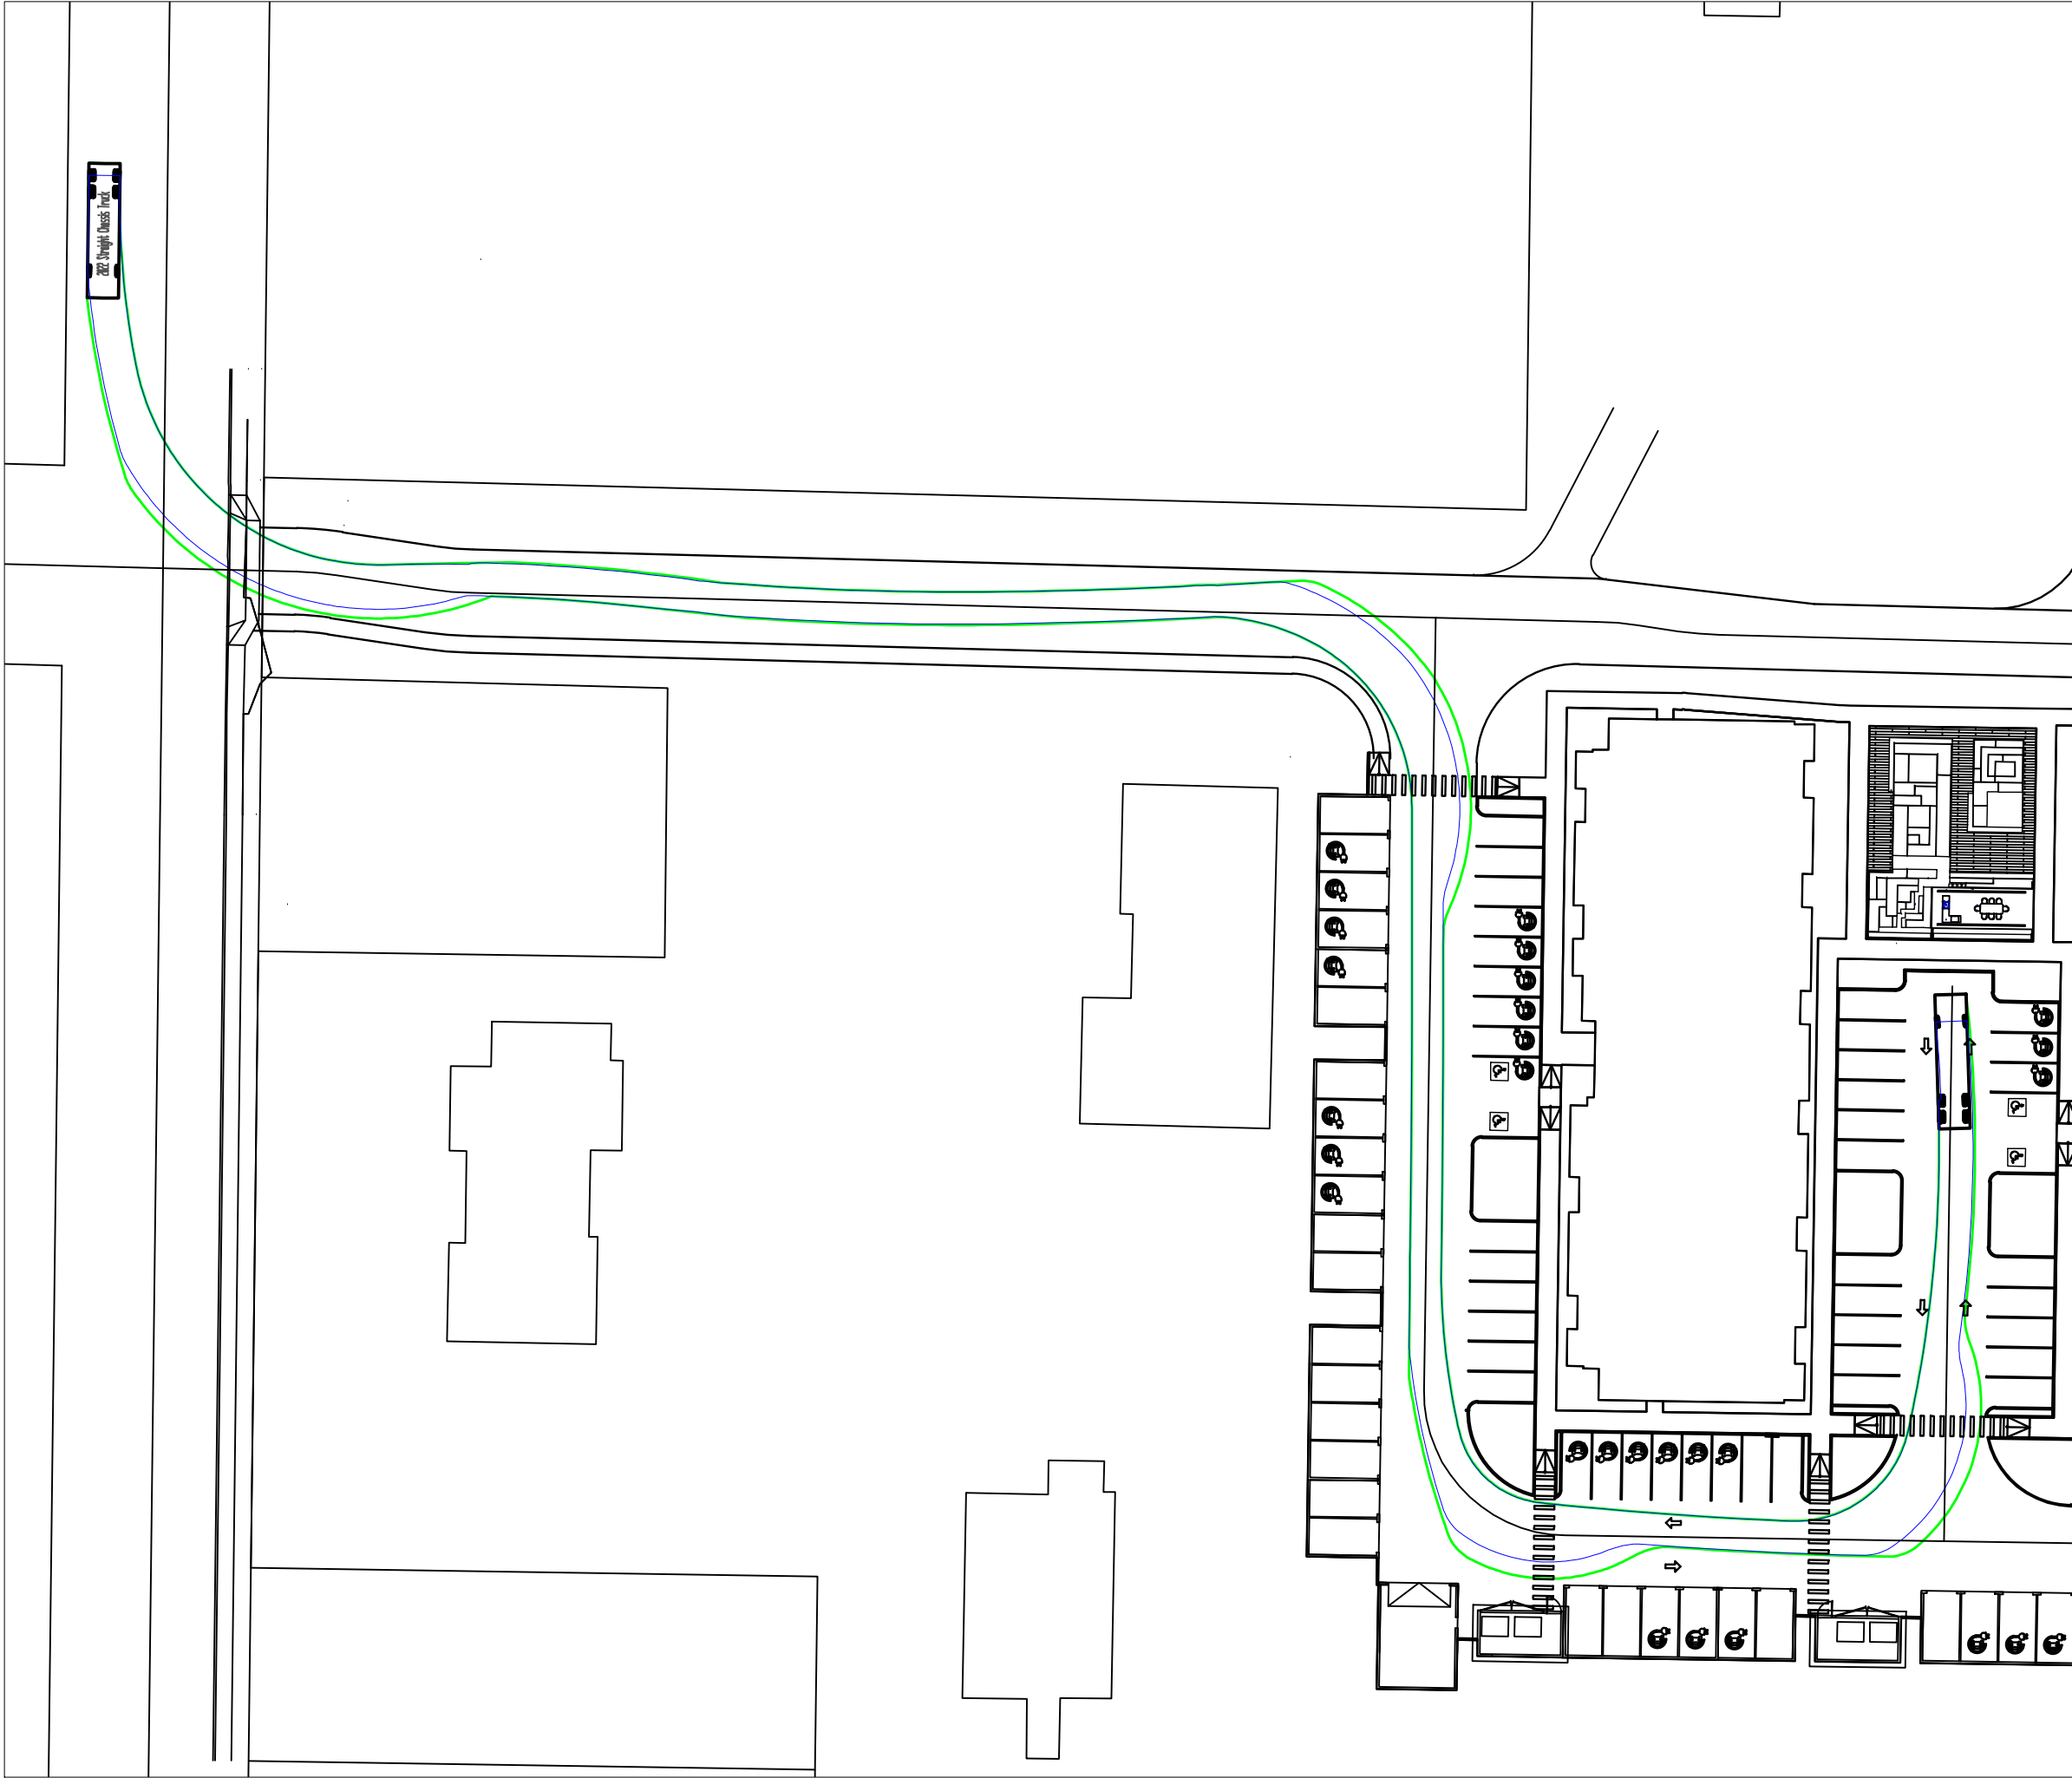


Project Desc: ### C:\Users\Trevor.AZUREGREEN\AGC Dropbox\AGC Jobs\2243 Kilcha Seykra Senior Housing\Autoturn Autoturn AGC 050924.dwg Plot Date/Time: 5/9/2024 10:29 AM

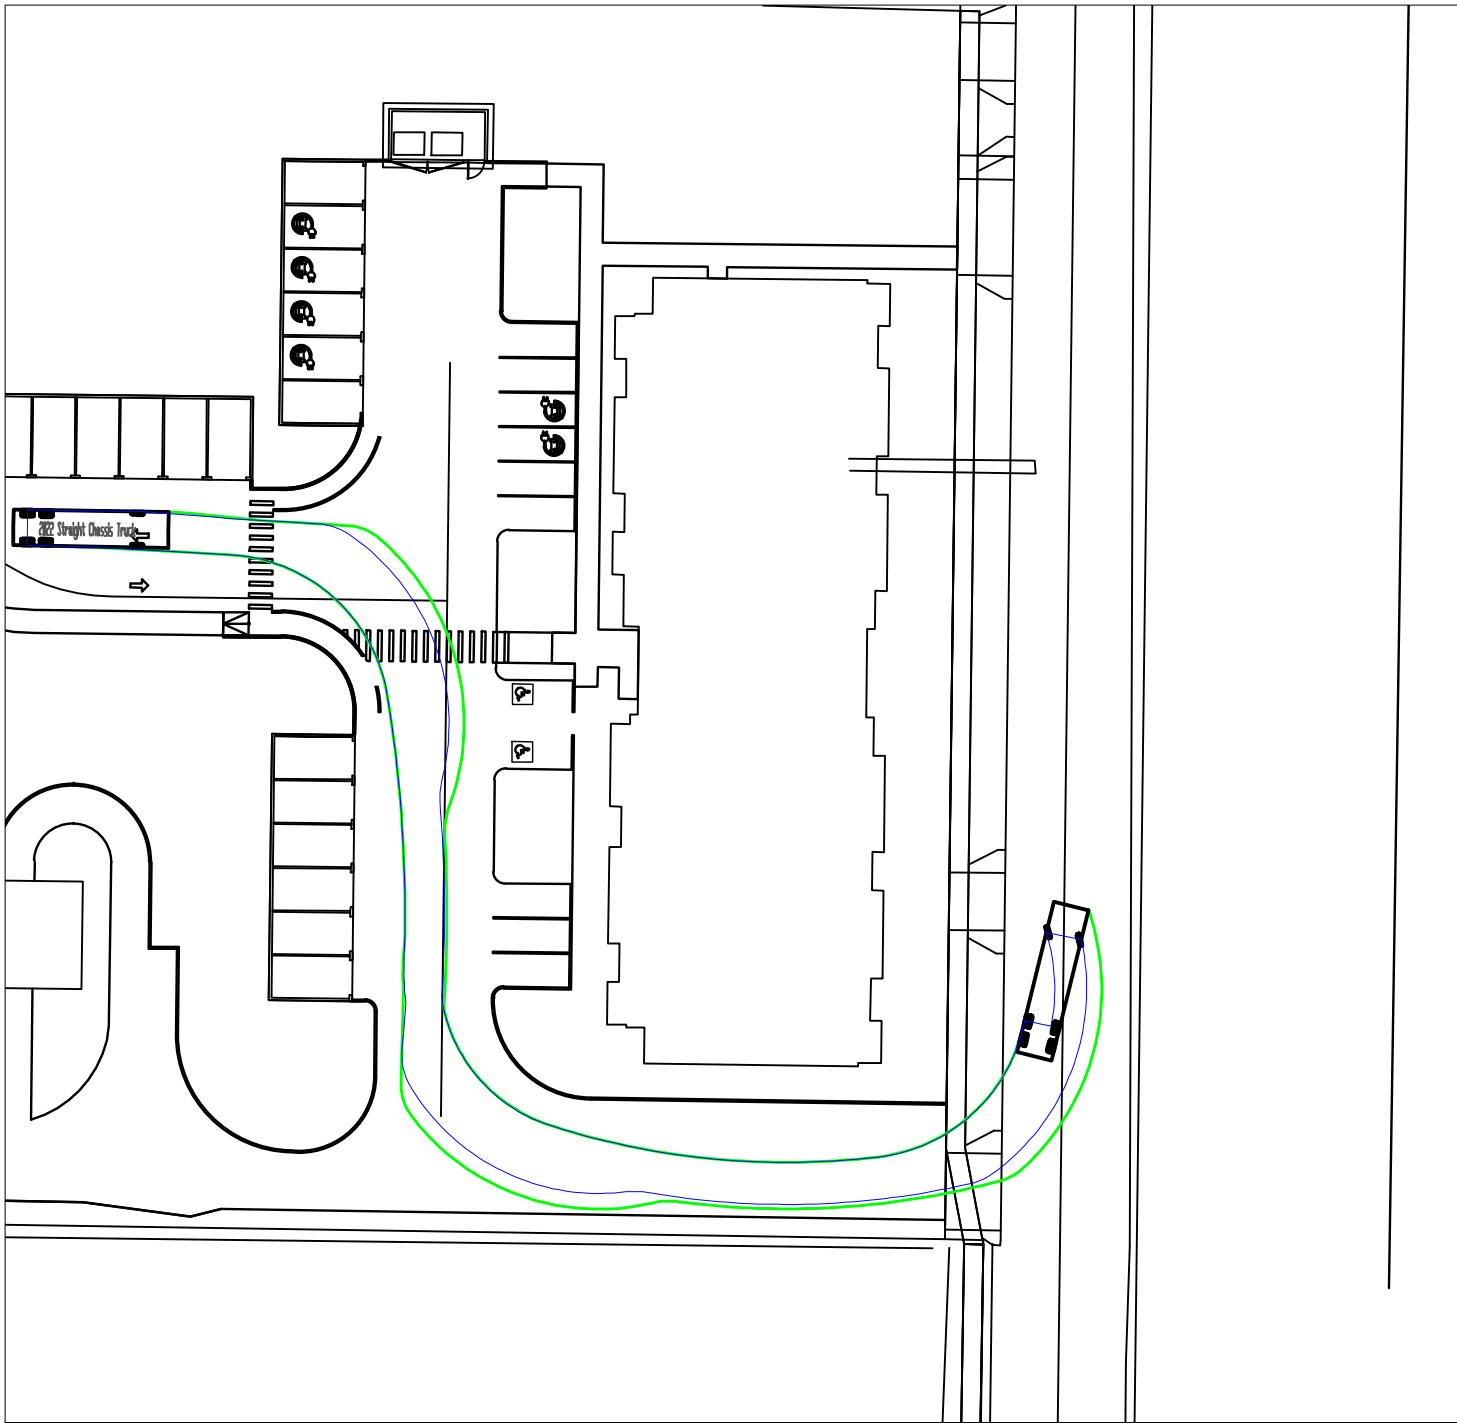

Kilcha Seykra Senior Housing


Section 15, Township 20 N, Range 4 E, Willamette Meridian, Pierce County, Washington

Autoturn

AUTOTURN EXHIBIT

Kilcha Sekyra Senior Housing

Azure Green Consultants
409 East Pioneer, Puyallup WA, 98372
Phone (253) 770-3144

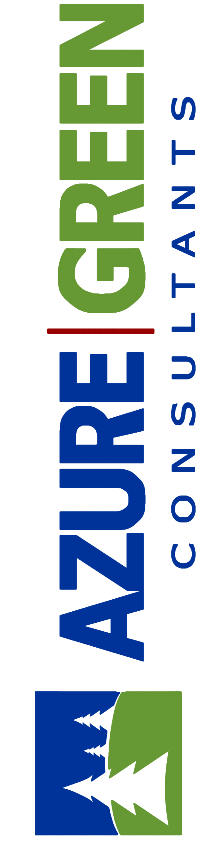


409 East Pioneer, Suite A - Puyallup, WA 98372 phone: 253.770.3144 fax: 253.770.3142

JOB NO: 2243
DATE: 7/19/2023
DRAWN BY: TREVOR GREEN
CHECKED BY: JIM JOB
APPROVED BY: Paul Green

REVISION	REVISED	EASTERN	BUILDING	LOCATION	DATE
1					5/9/2024
2					
3					
4					
5					
6					
7					
8					
9					
10					

5/9/24

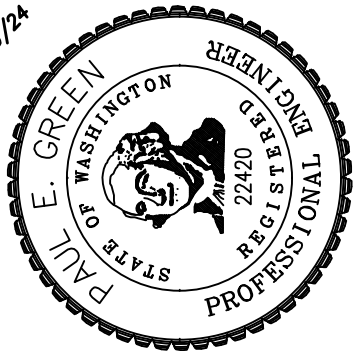

DRAWING
AT1
SHEET 1
OF 1