


PROJECT DATA

BUILDING AREA	GROSS SF	NET SF
EXISTING	41,360	36,670
ADDITION	14,520	13,900
TOTAL	55,880	50,570

PARKING RATIO PER 1,000 SF		
CURRENT	3.17	3.57
CURRENT + PROPOSED	3.38	3.74

PARKING SPACES	CURRENT	PROPOSED	TOTAL
STANDARD H/C	5	0	5
EV VAN H/C	0	1	1
EV STANDARD	0	8	8
EV FUTURE	0	10	10
STANDARD	84	10	94
COMPACT	42	29	71
TOTAL	131	58	189

SITE AREAS ONLY PARCELS B, C & D	SF	%
TOTAL SITE	35,765	100.0%
BUILDING FOOTPRINT	5,720	16.0%
PERIMETER LANDSCAPING	3,450	9.9%
INTERIOR LANDSCAPING	3,950	11.0%
TOTAL LANDSCAPING	7,490	20.9%
TOTAL PAVING	22,555	63.1%

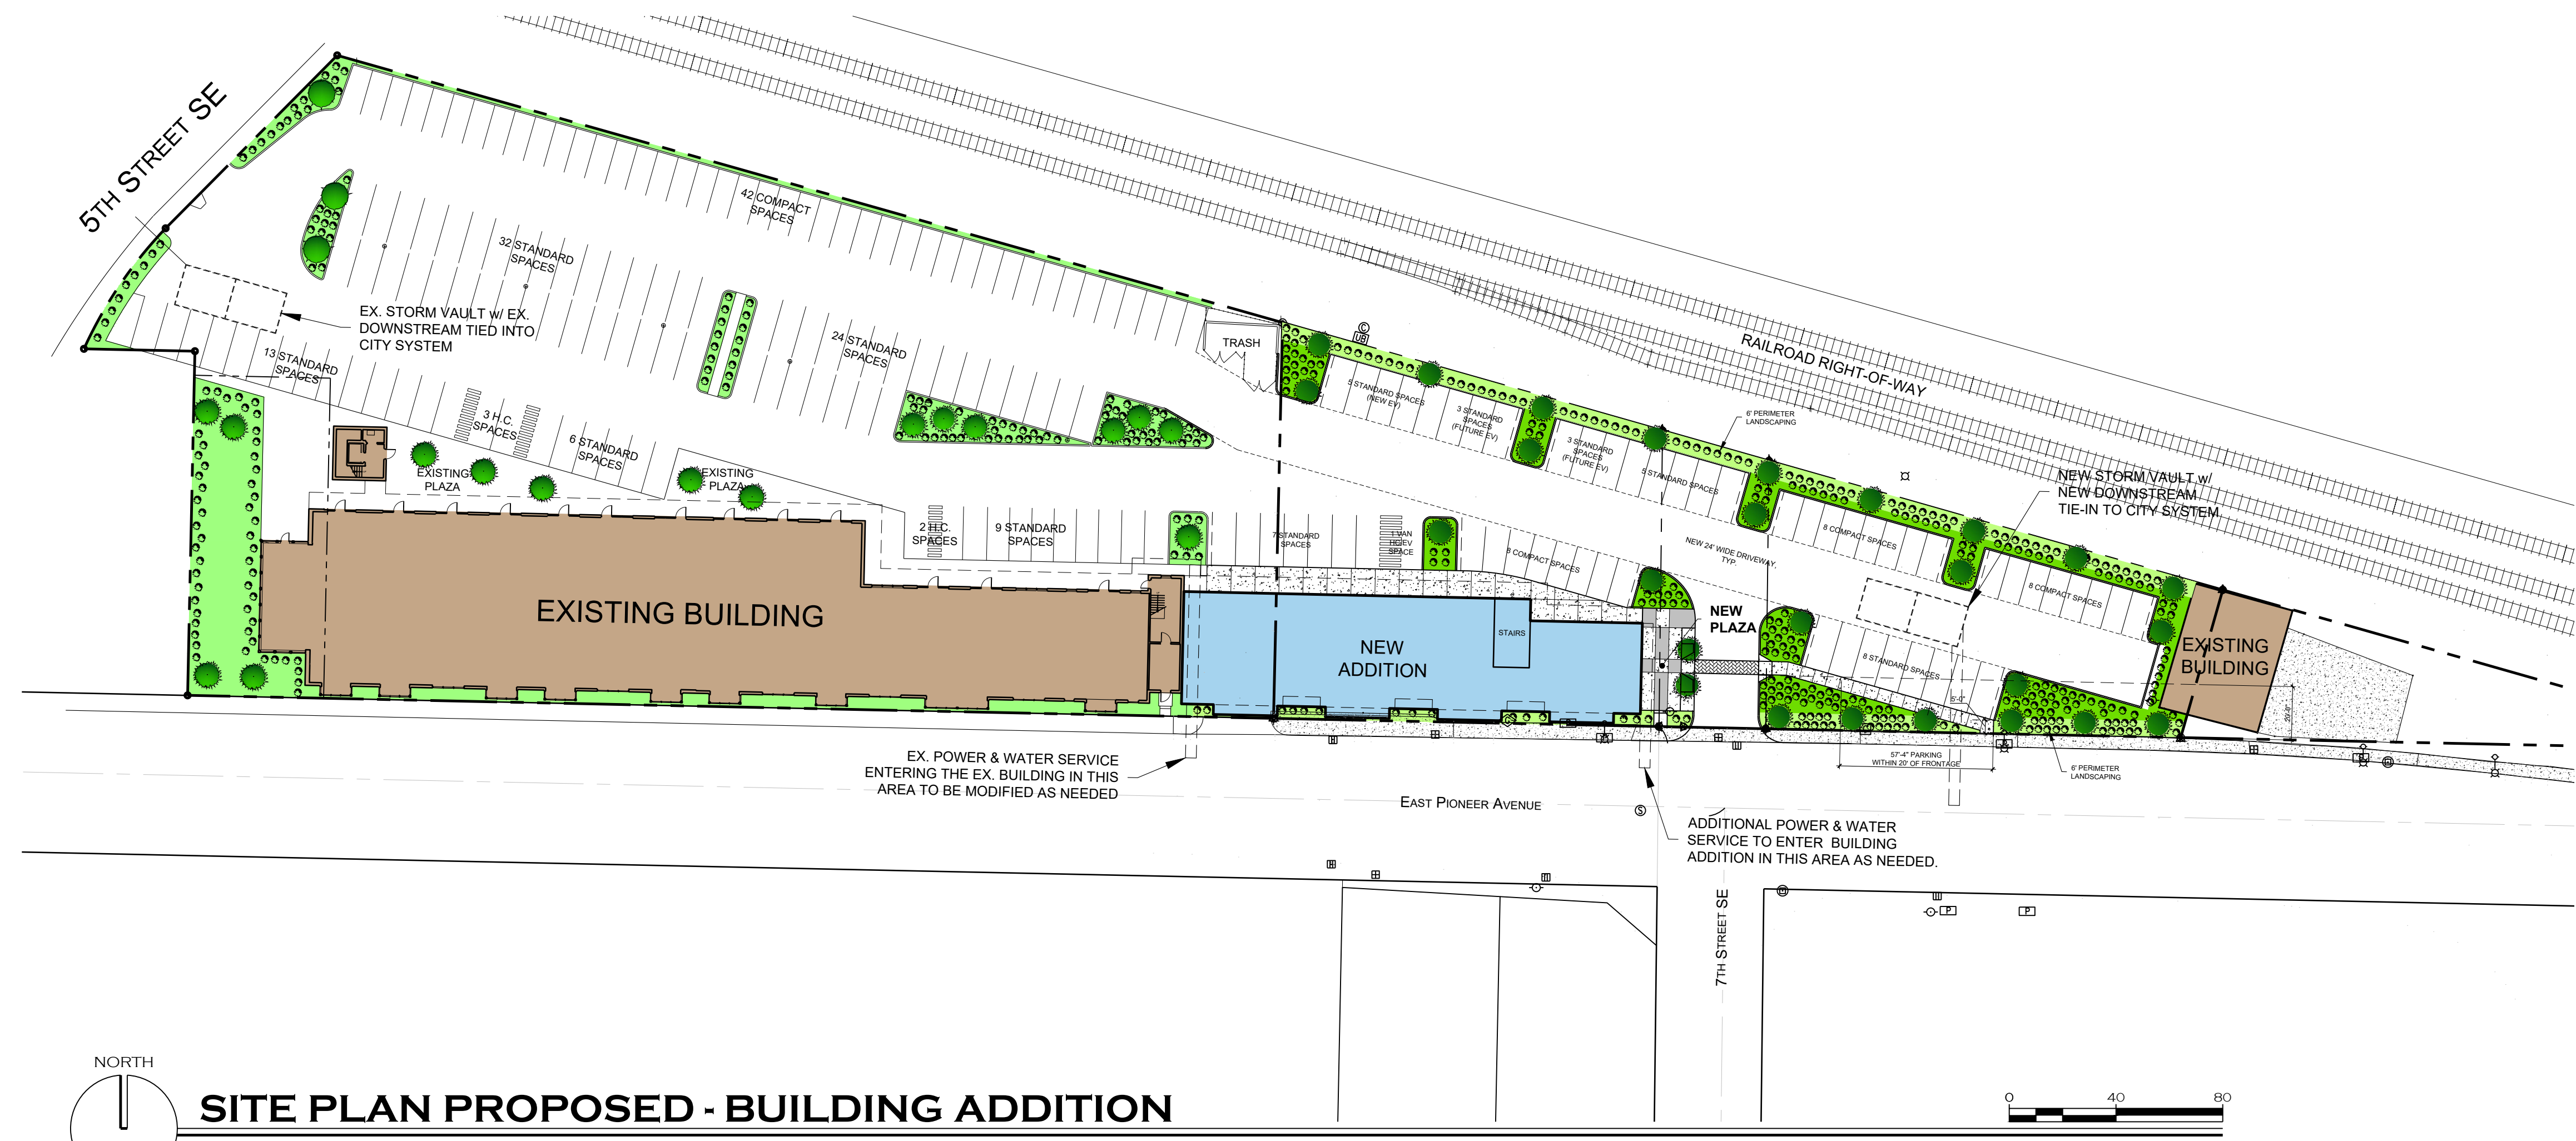

SITE PLAN PROPOSED - BUILDING ADDITION



SITE PLAN - EXISTING