
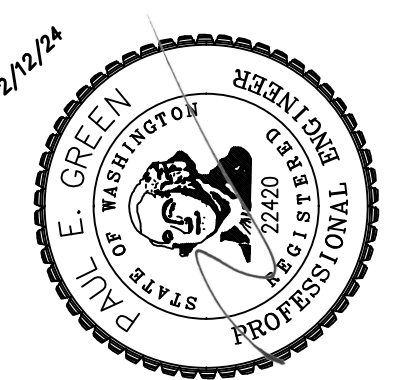
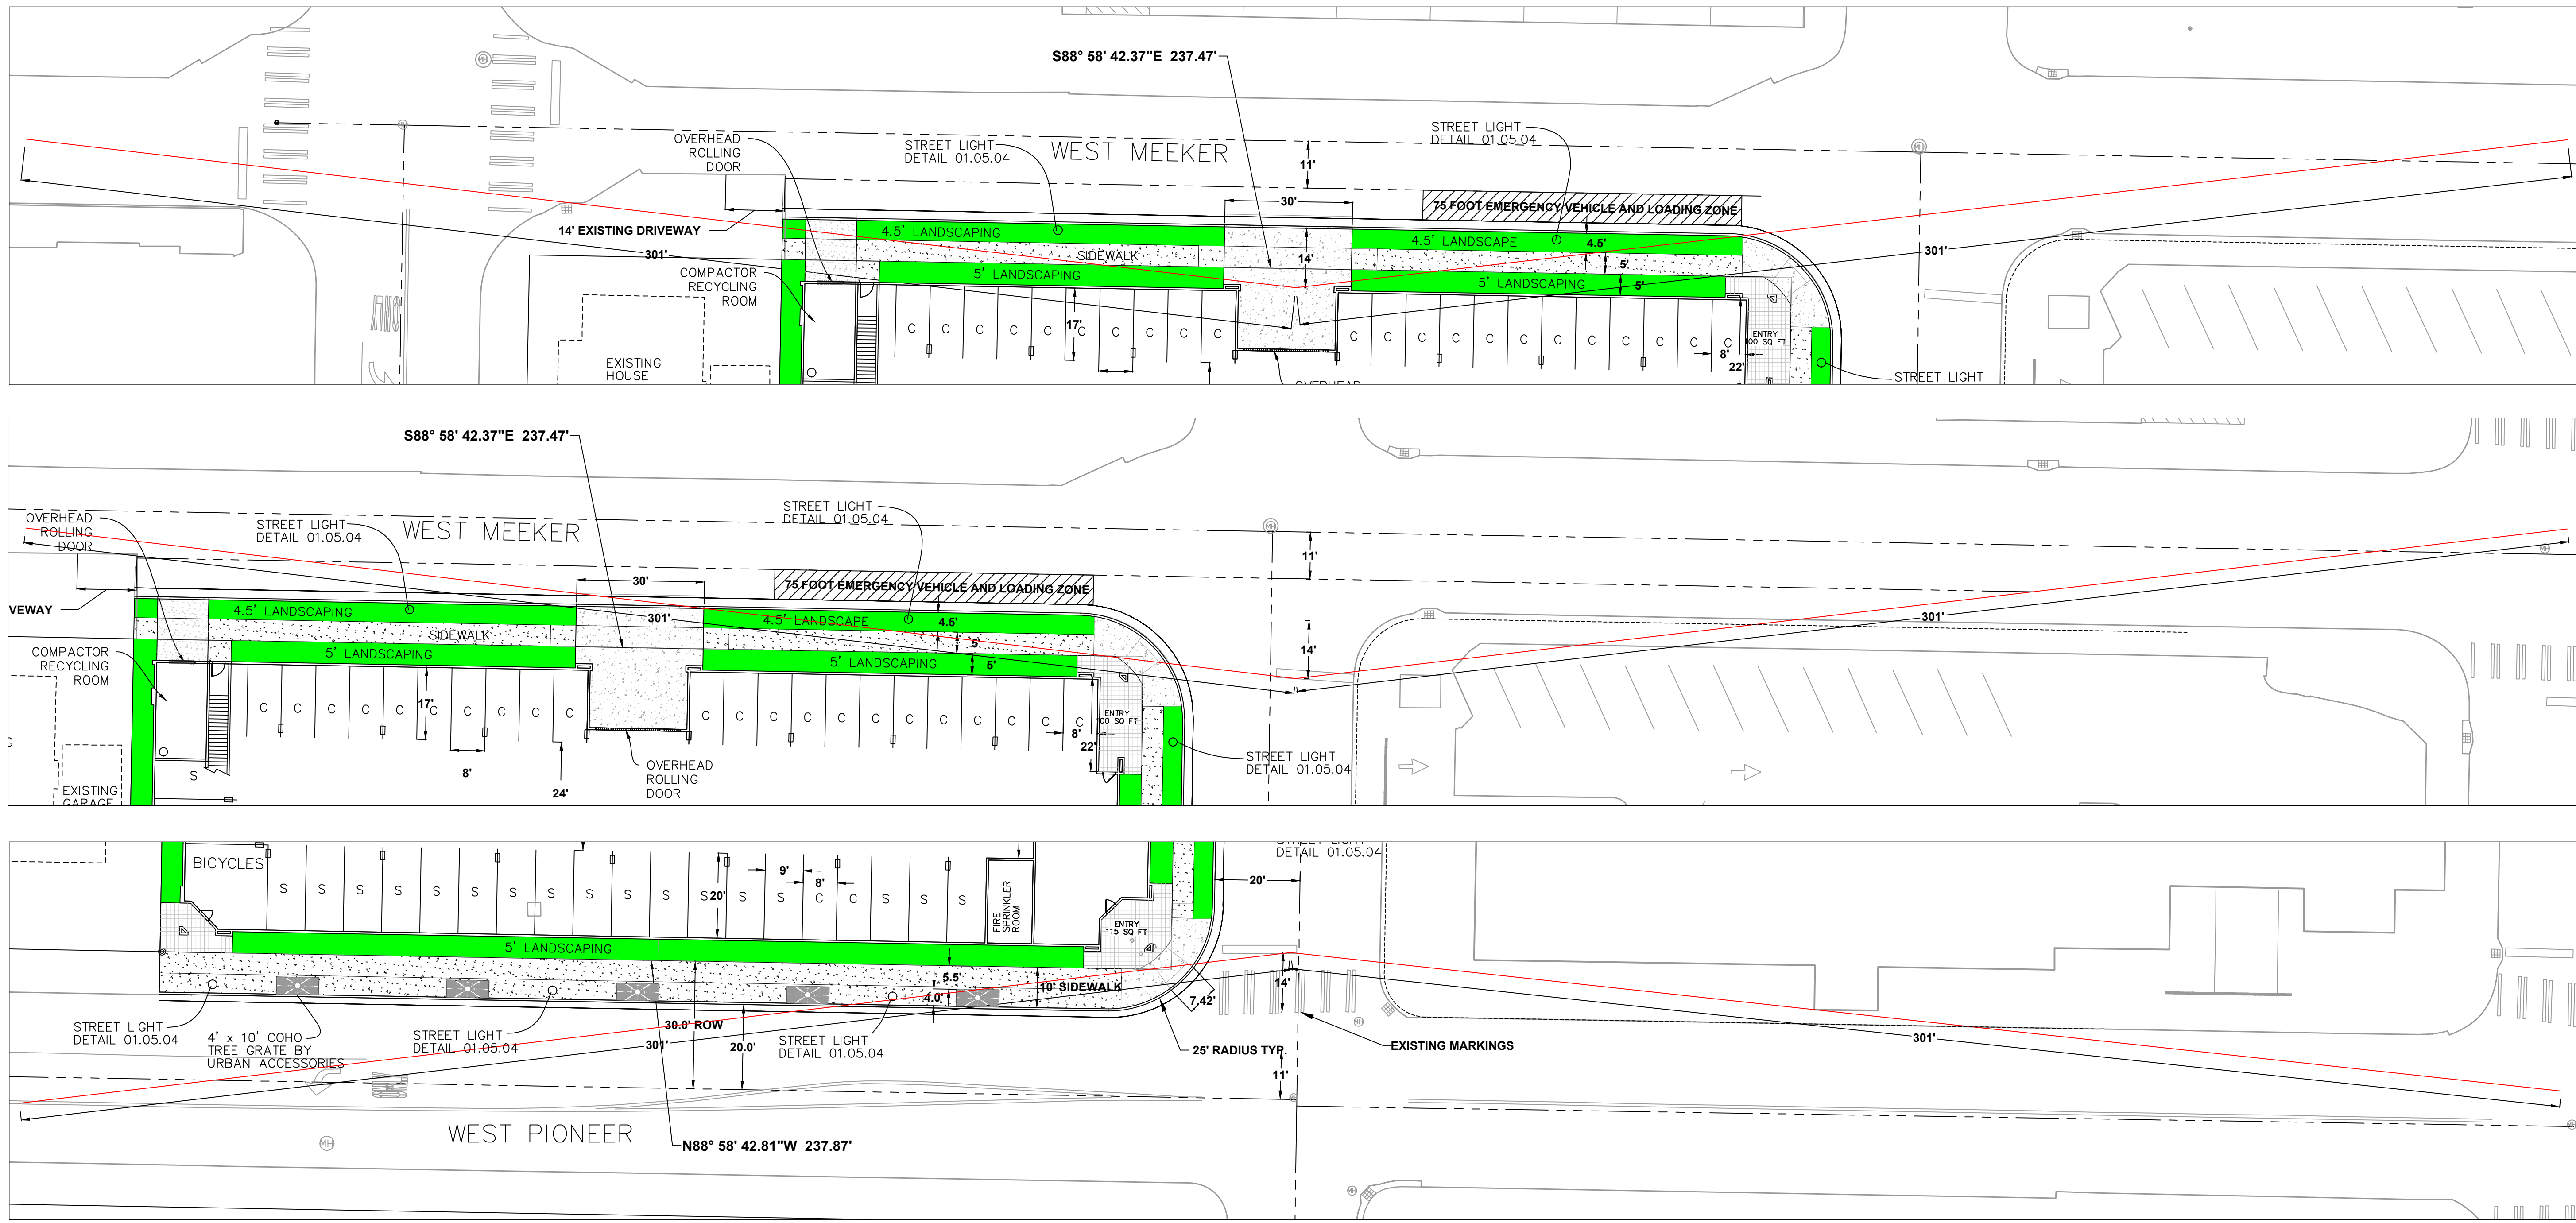


Bell Property

Section 15, Township 20 N, Range 4 E, Willamette Meridian, Pierce County, Washington

Entering Site Distance

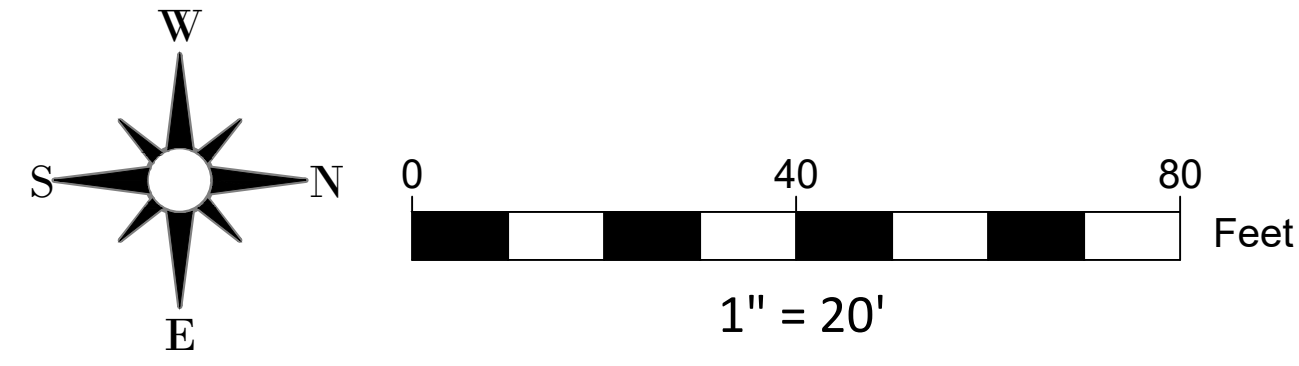

NO.	REVISION	DATE
1		
2		
3		
4		
5		
6		
7		
8		
9		
10		

JOB NO.	3856
DATE	12/19/2021
DESIGNED BY/PEG	BRYAN BYTNER/GREEN
CHECKED BY/JUNIOR	PAUL GREEN
APPROVED BY/PAUL GREEN	

AZURE GREEN
CONSULTANTS

409 East Pioneer, Suite A - Puyallup, WA 98372
Phone: 253.770.3144 / fax: 253.770.3142

+ feasibility + planning + engineering + surveying

Entering Site Distance

Bell Property

Azure Green Consultants
409 East Pioneer, Puyallup WA, 98372
Phone 253.770.3144

DRAWING
SD1
SHEET 1
OF 1

Project Desc: ### C:\Users\Trevor.AZUREGREEN\Desktop\WCS Dropbox\WCS Idea\3340 Bell\Bell 02/22/2024.dwg Plot Date/Time: 2/12/2024 4:32 PM