




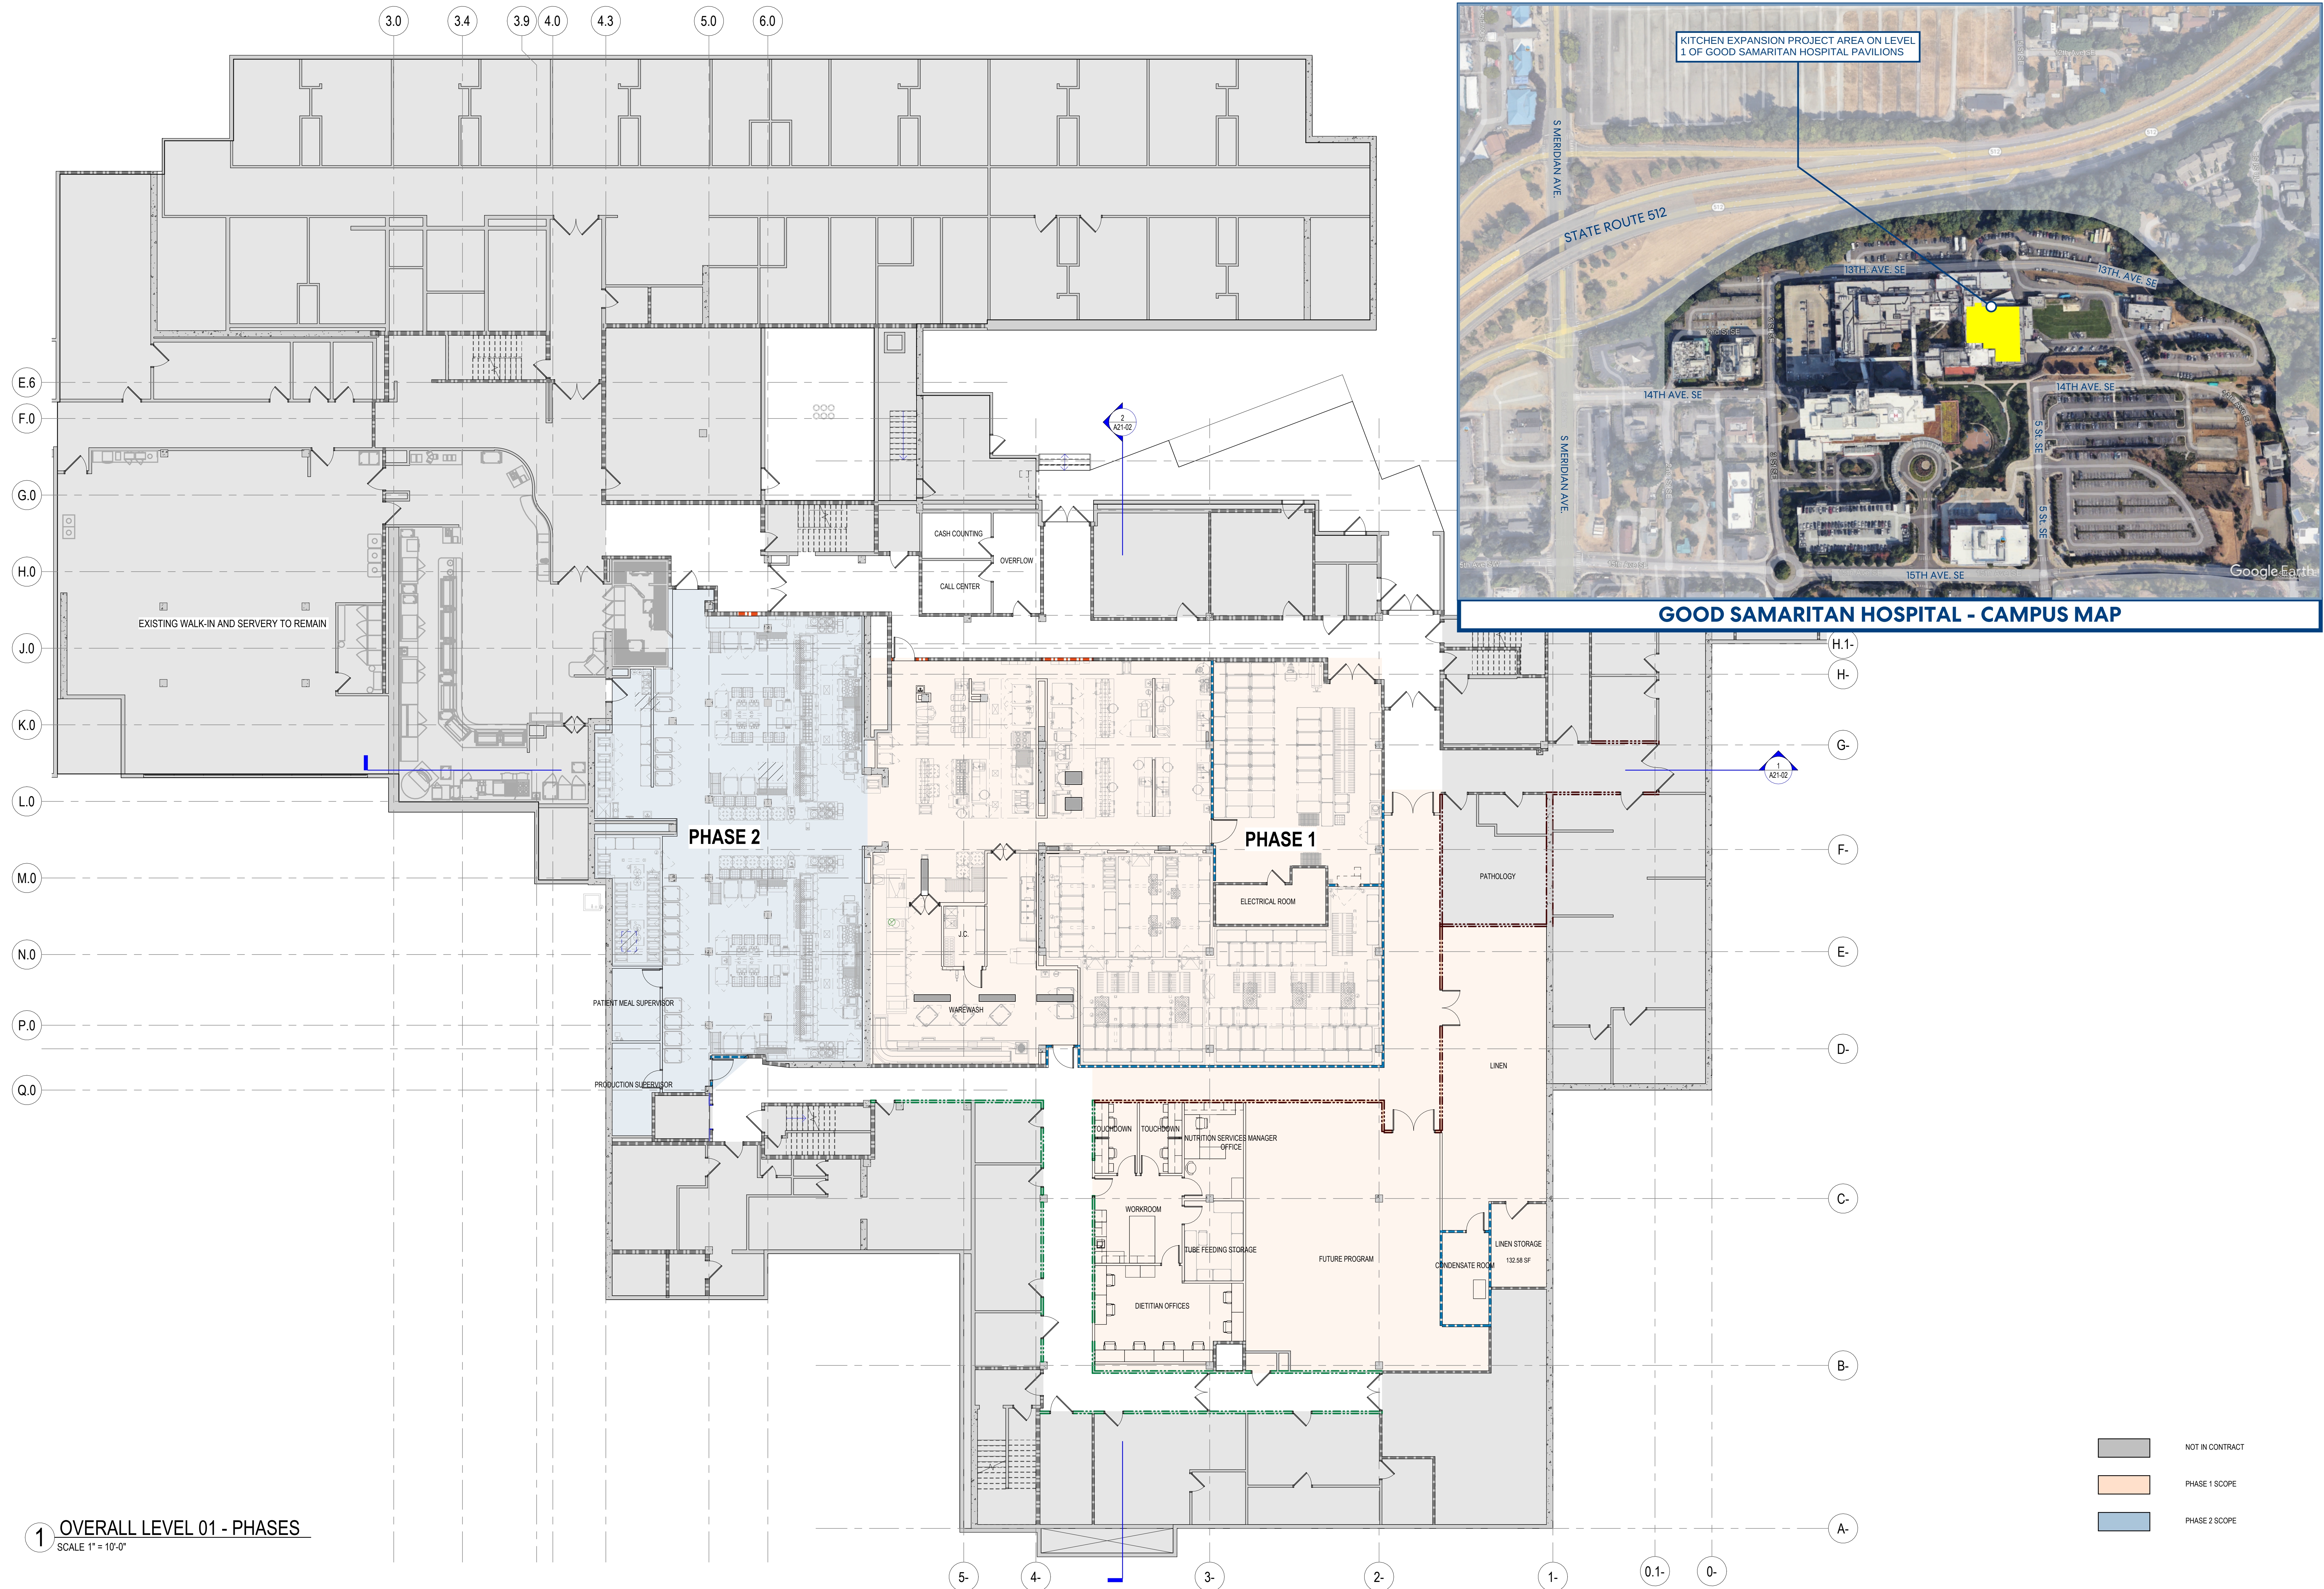


1 OVERALL LEVEL 01 - PHASES
SCALE 1" = 10'-0"

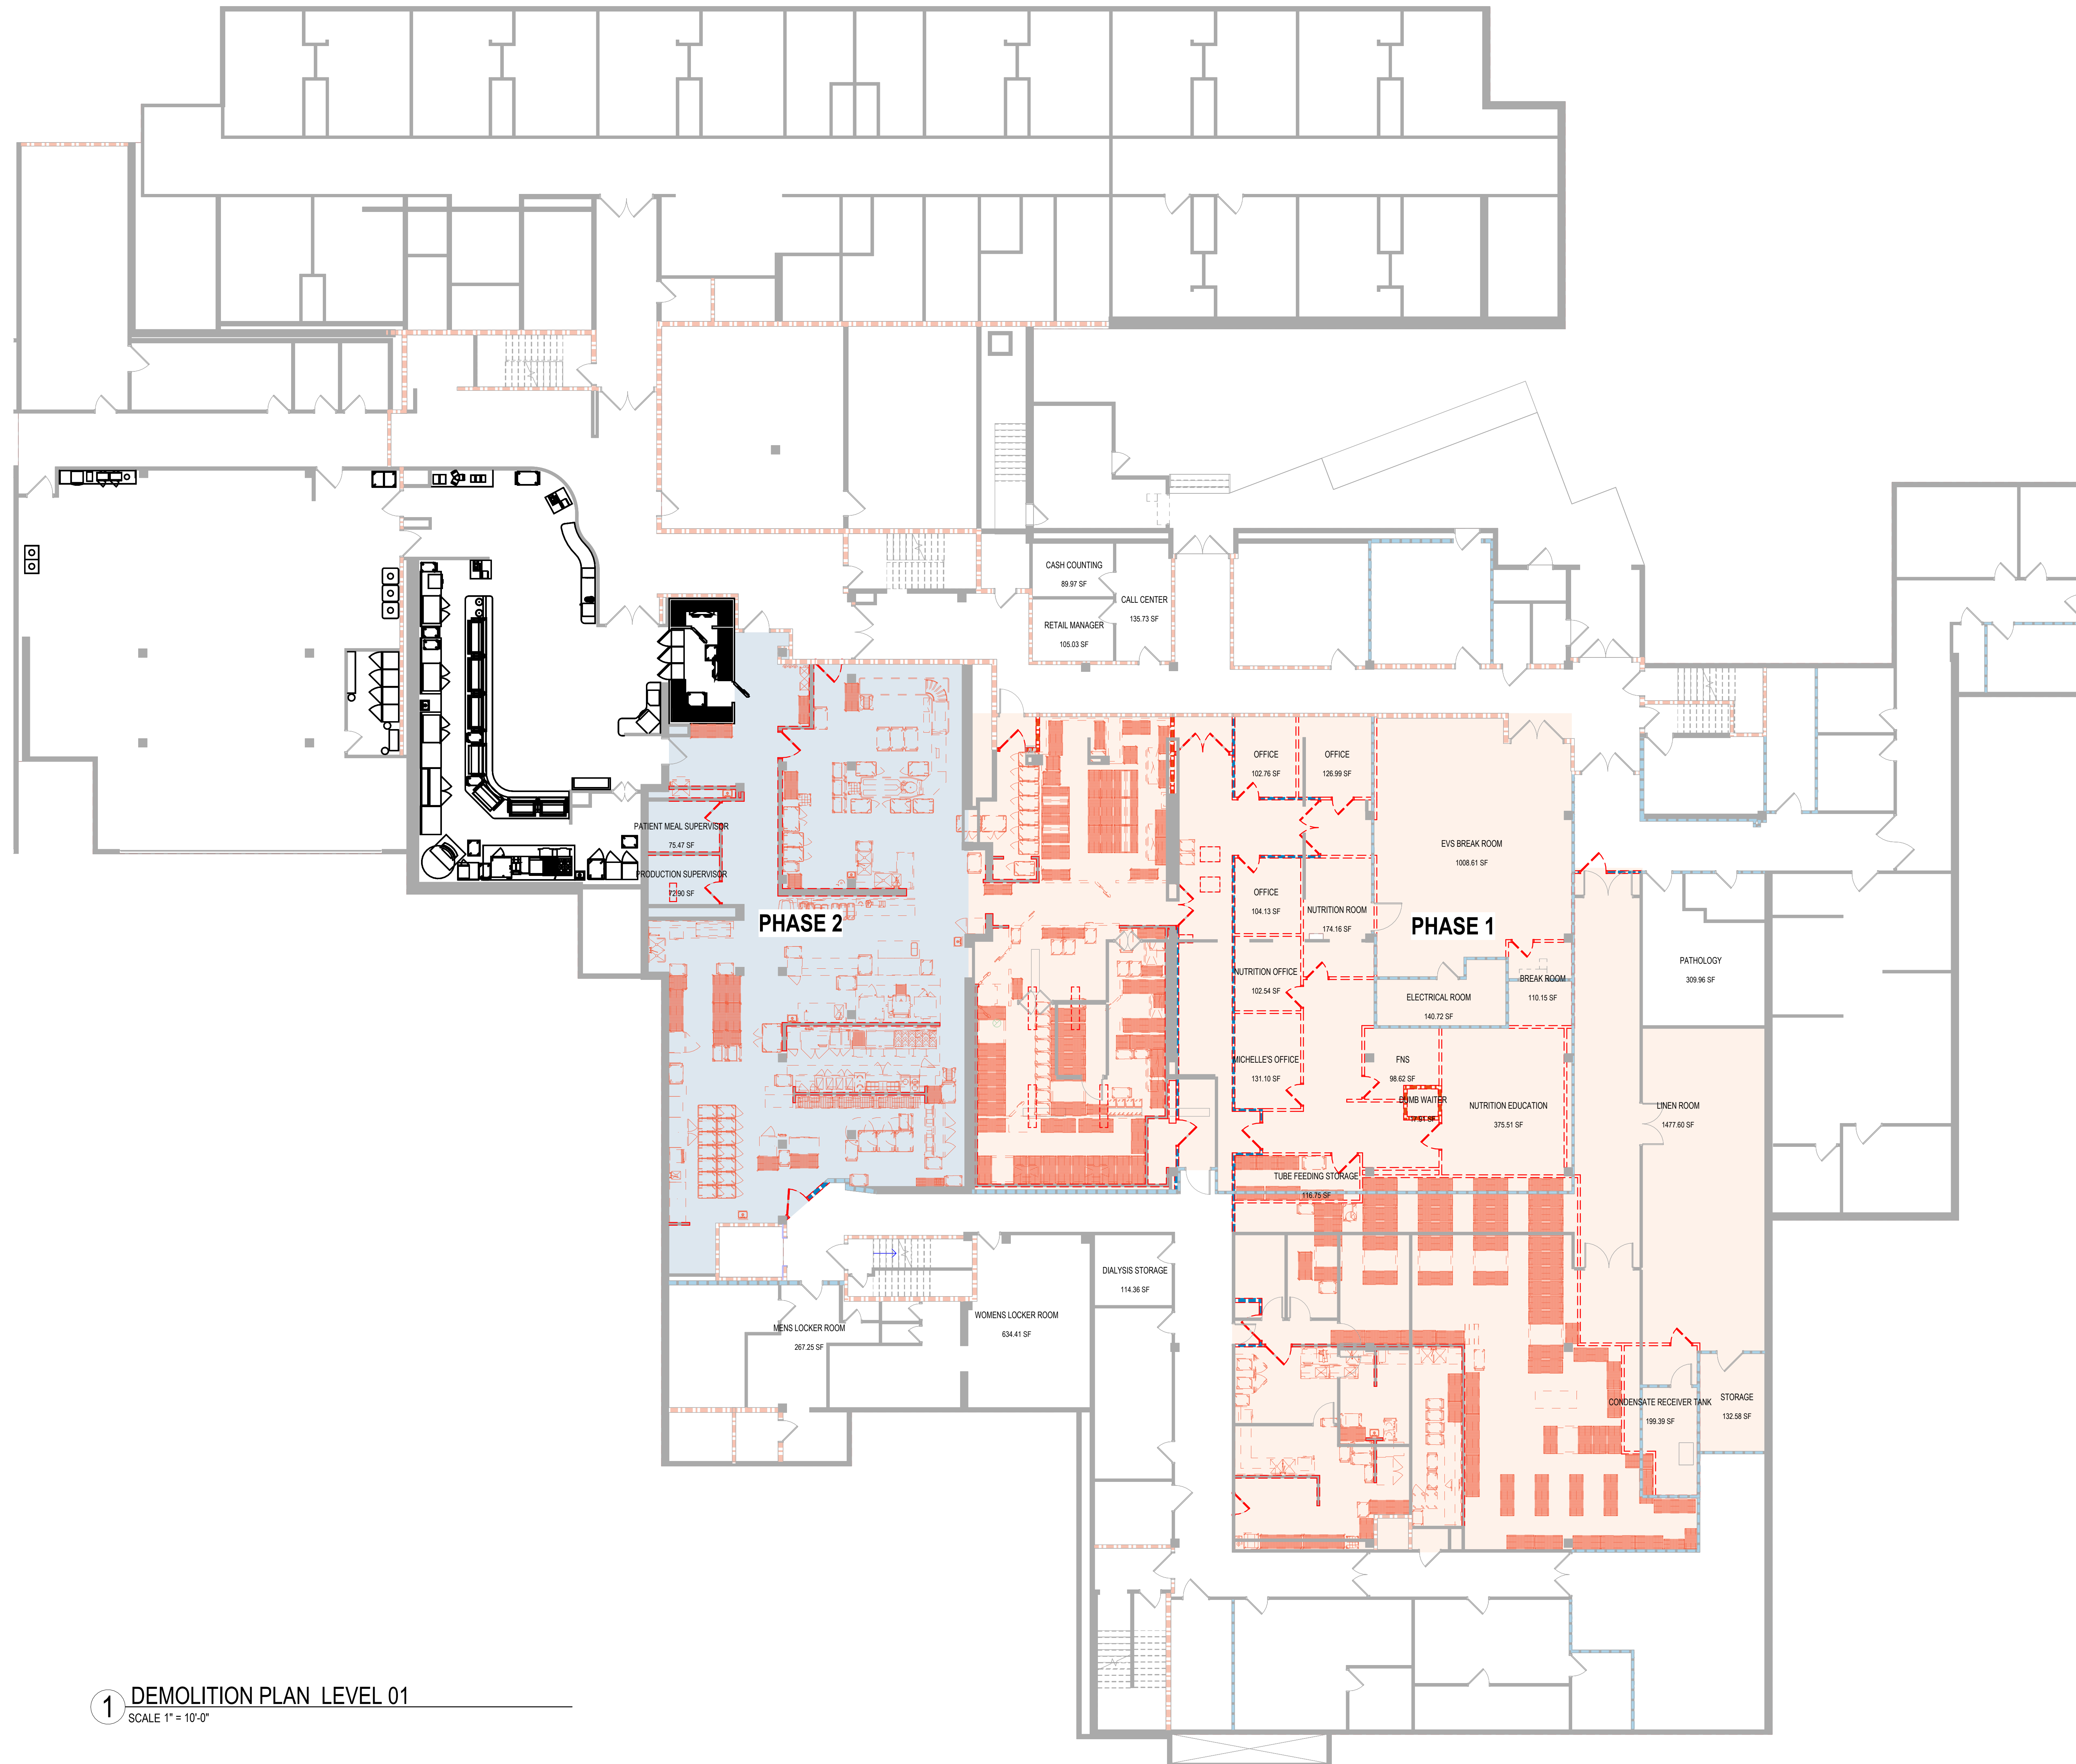

PHASING LEGEND	
	CONSTRUCTION TO BE REMOVED
	NOT IN CONTRACT
	AREA OUT OF ARCHITECTURAL SCOPE BUT REFER TO OTHER DISCIPLINE DEMOLITION DOCUMENTS FOR ADDITIONAL WORK
	FLOOR SLAB TO BE REMOVED WITHIN AREA INDICATED
	PHASE 1 SCOPE
	PHASE 2 SCOPE
EX	EXISTING TO REMAIN
ED	EXISTING TO BE DEMOLISHED
ES	EXISTING TO BE SALVAGED

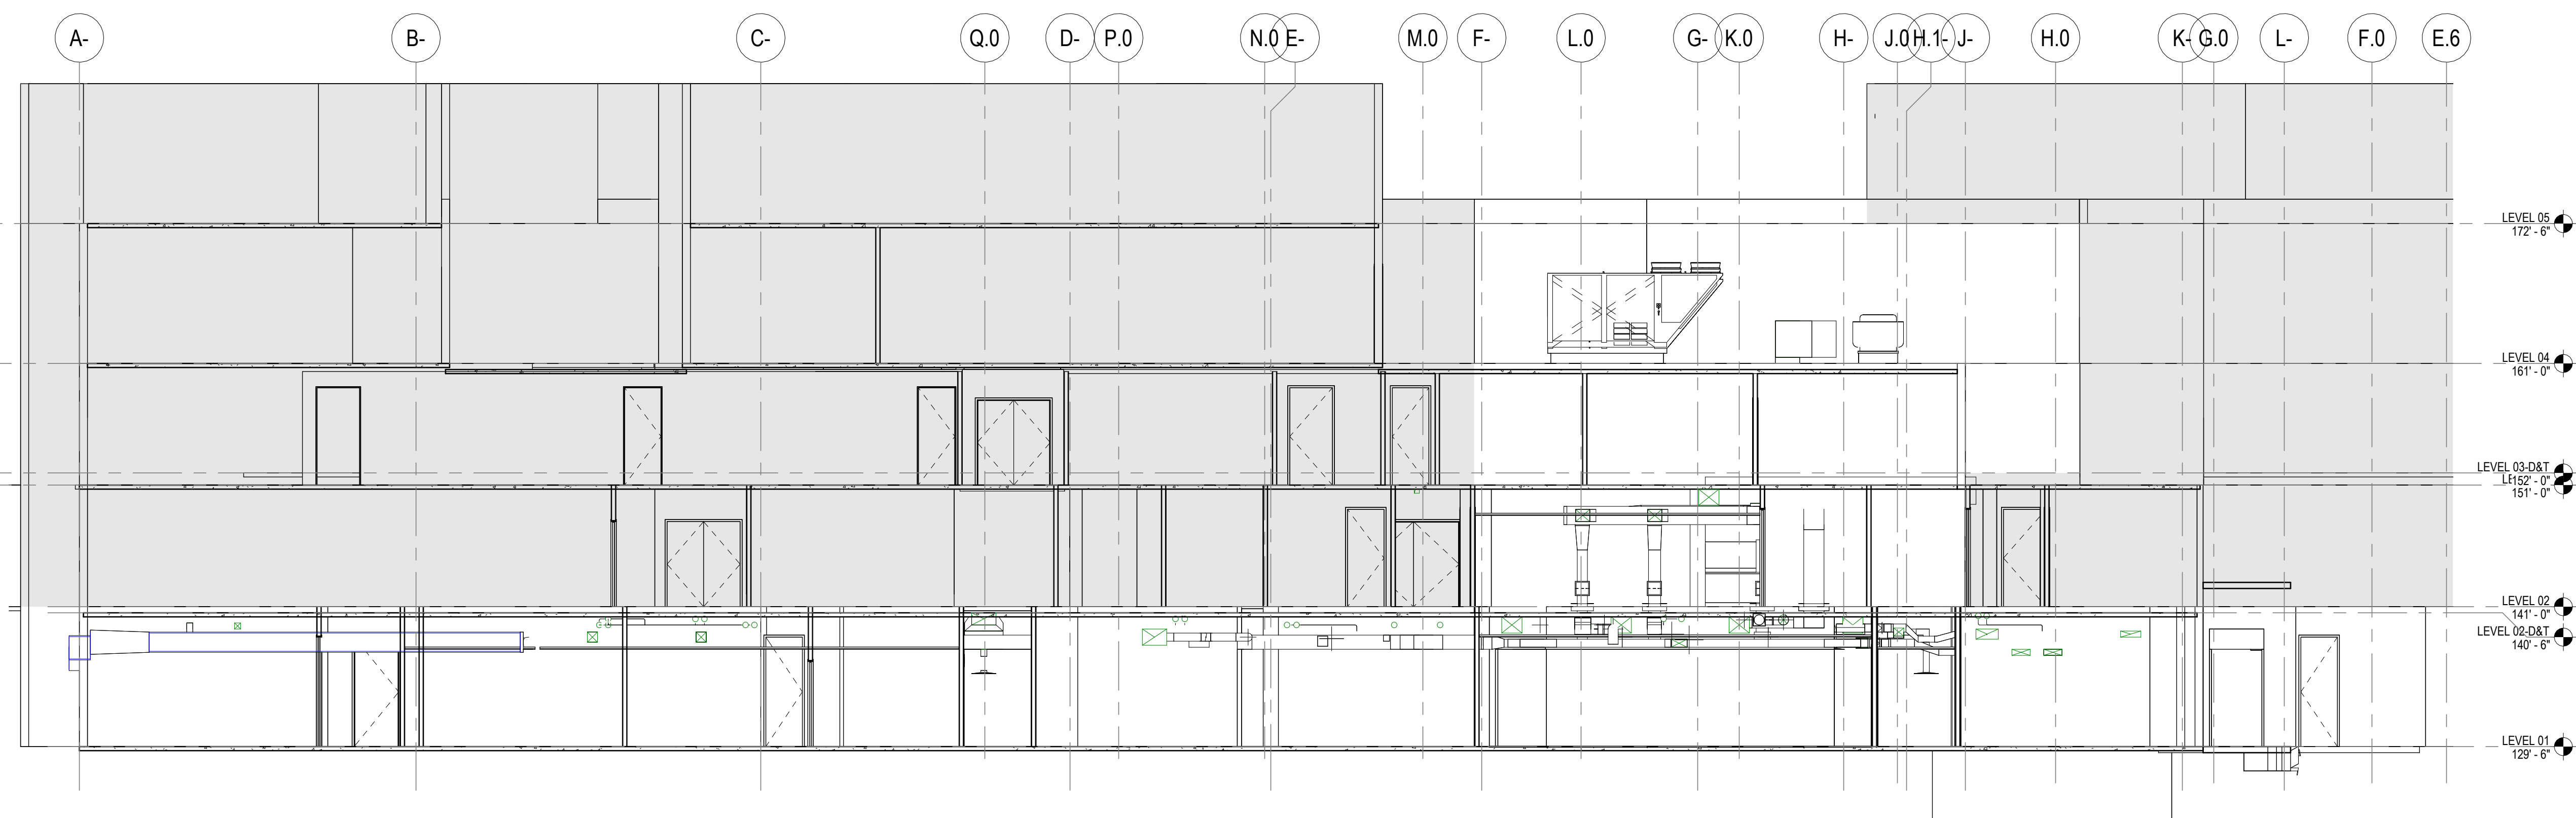

2 BUILDING SECTION N-S -
SCALE 1/8" = 1'-0"

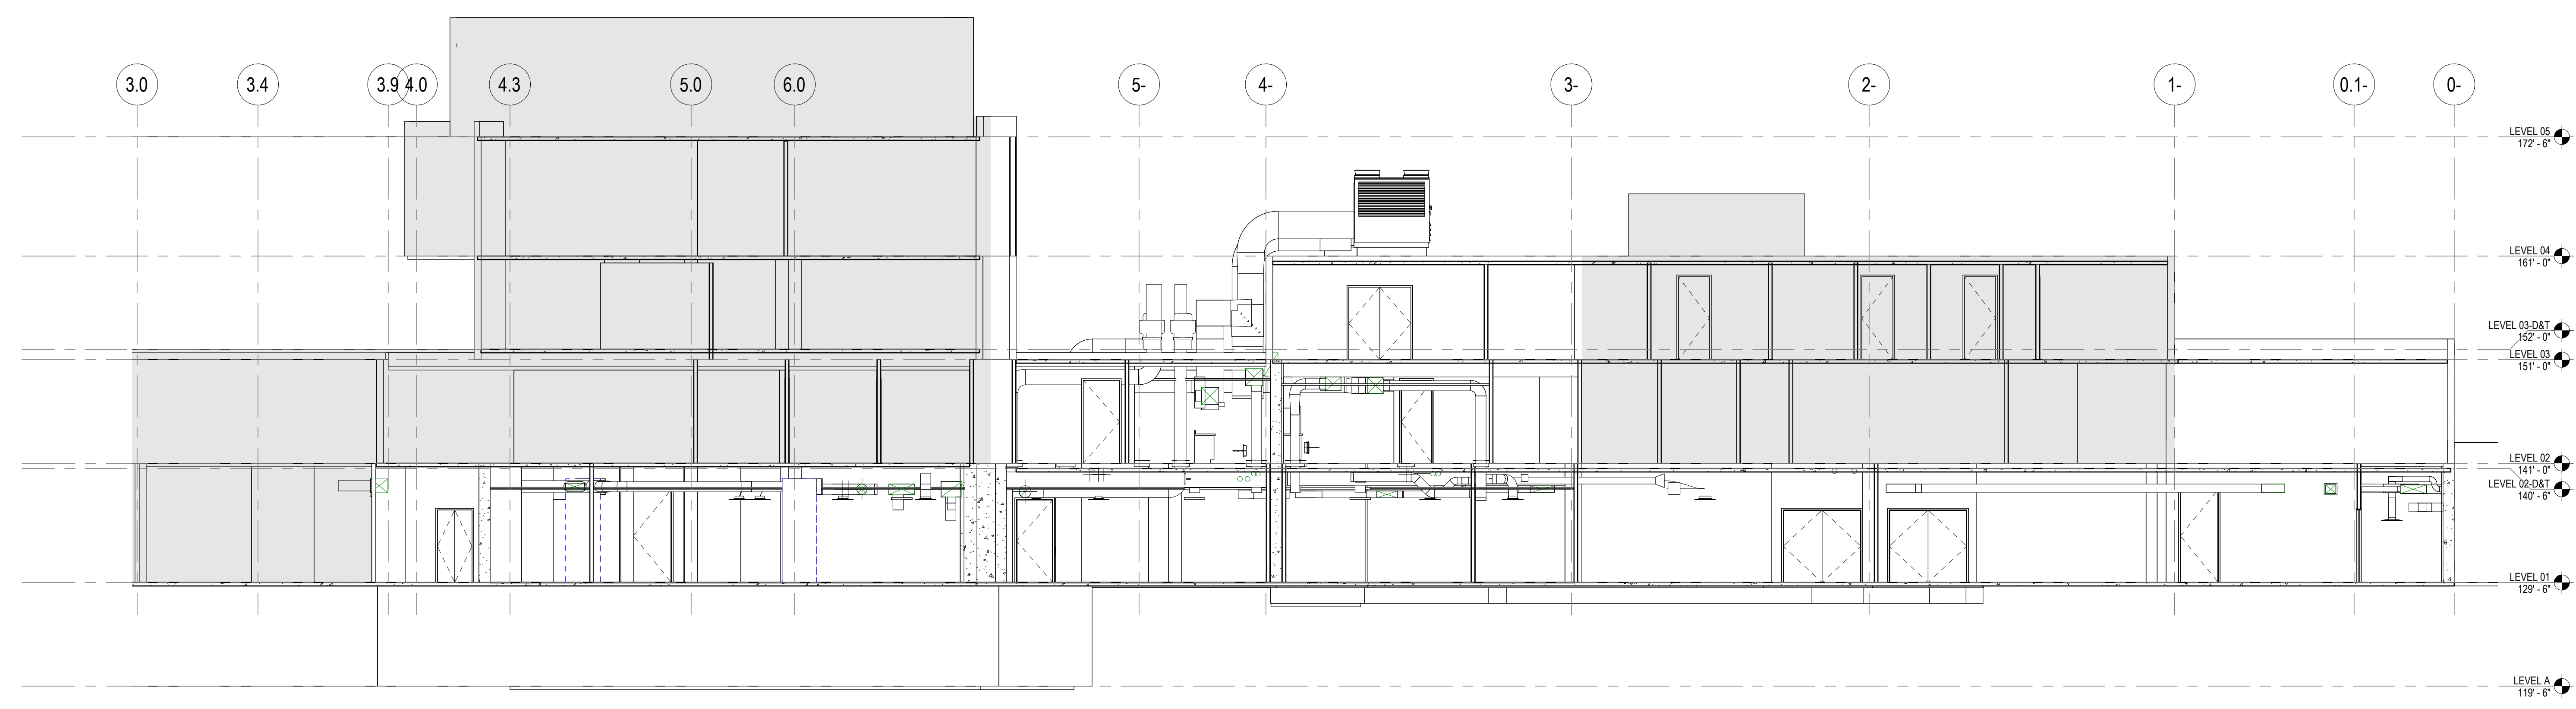

1 SITE SECTION E-W -
SCALE 1/8" = 1'-0"

NOT IN CONTRACT