


43RD AVENUE MULTI-FAMILY SITE LIGHTING

**A PORTION OF THE NW 1/4 OF THE NE 1/4, SECTION 9, TOWNSHIP 19 NORTH, RANGE 4 EAST, W.M.
CITY OF PUYALLUP, PIERCE COUNTY, WASHINGTON**

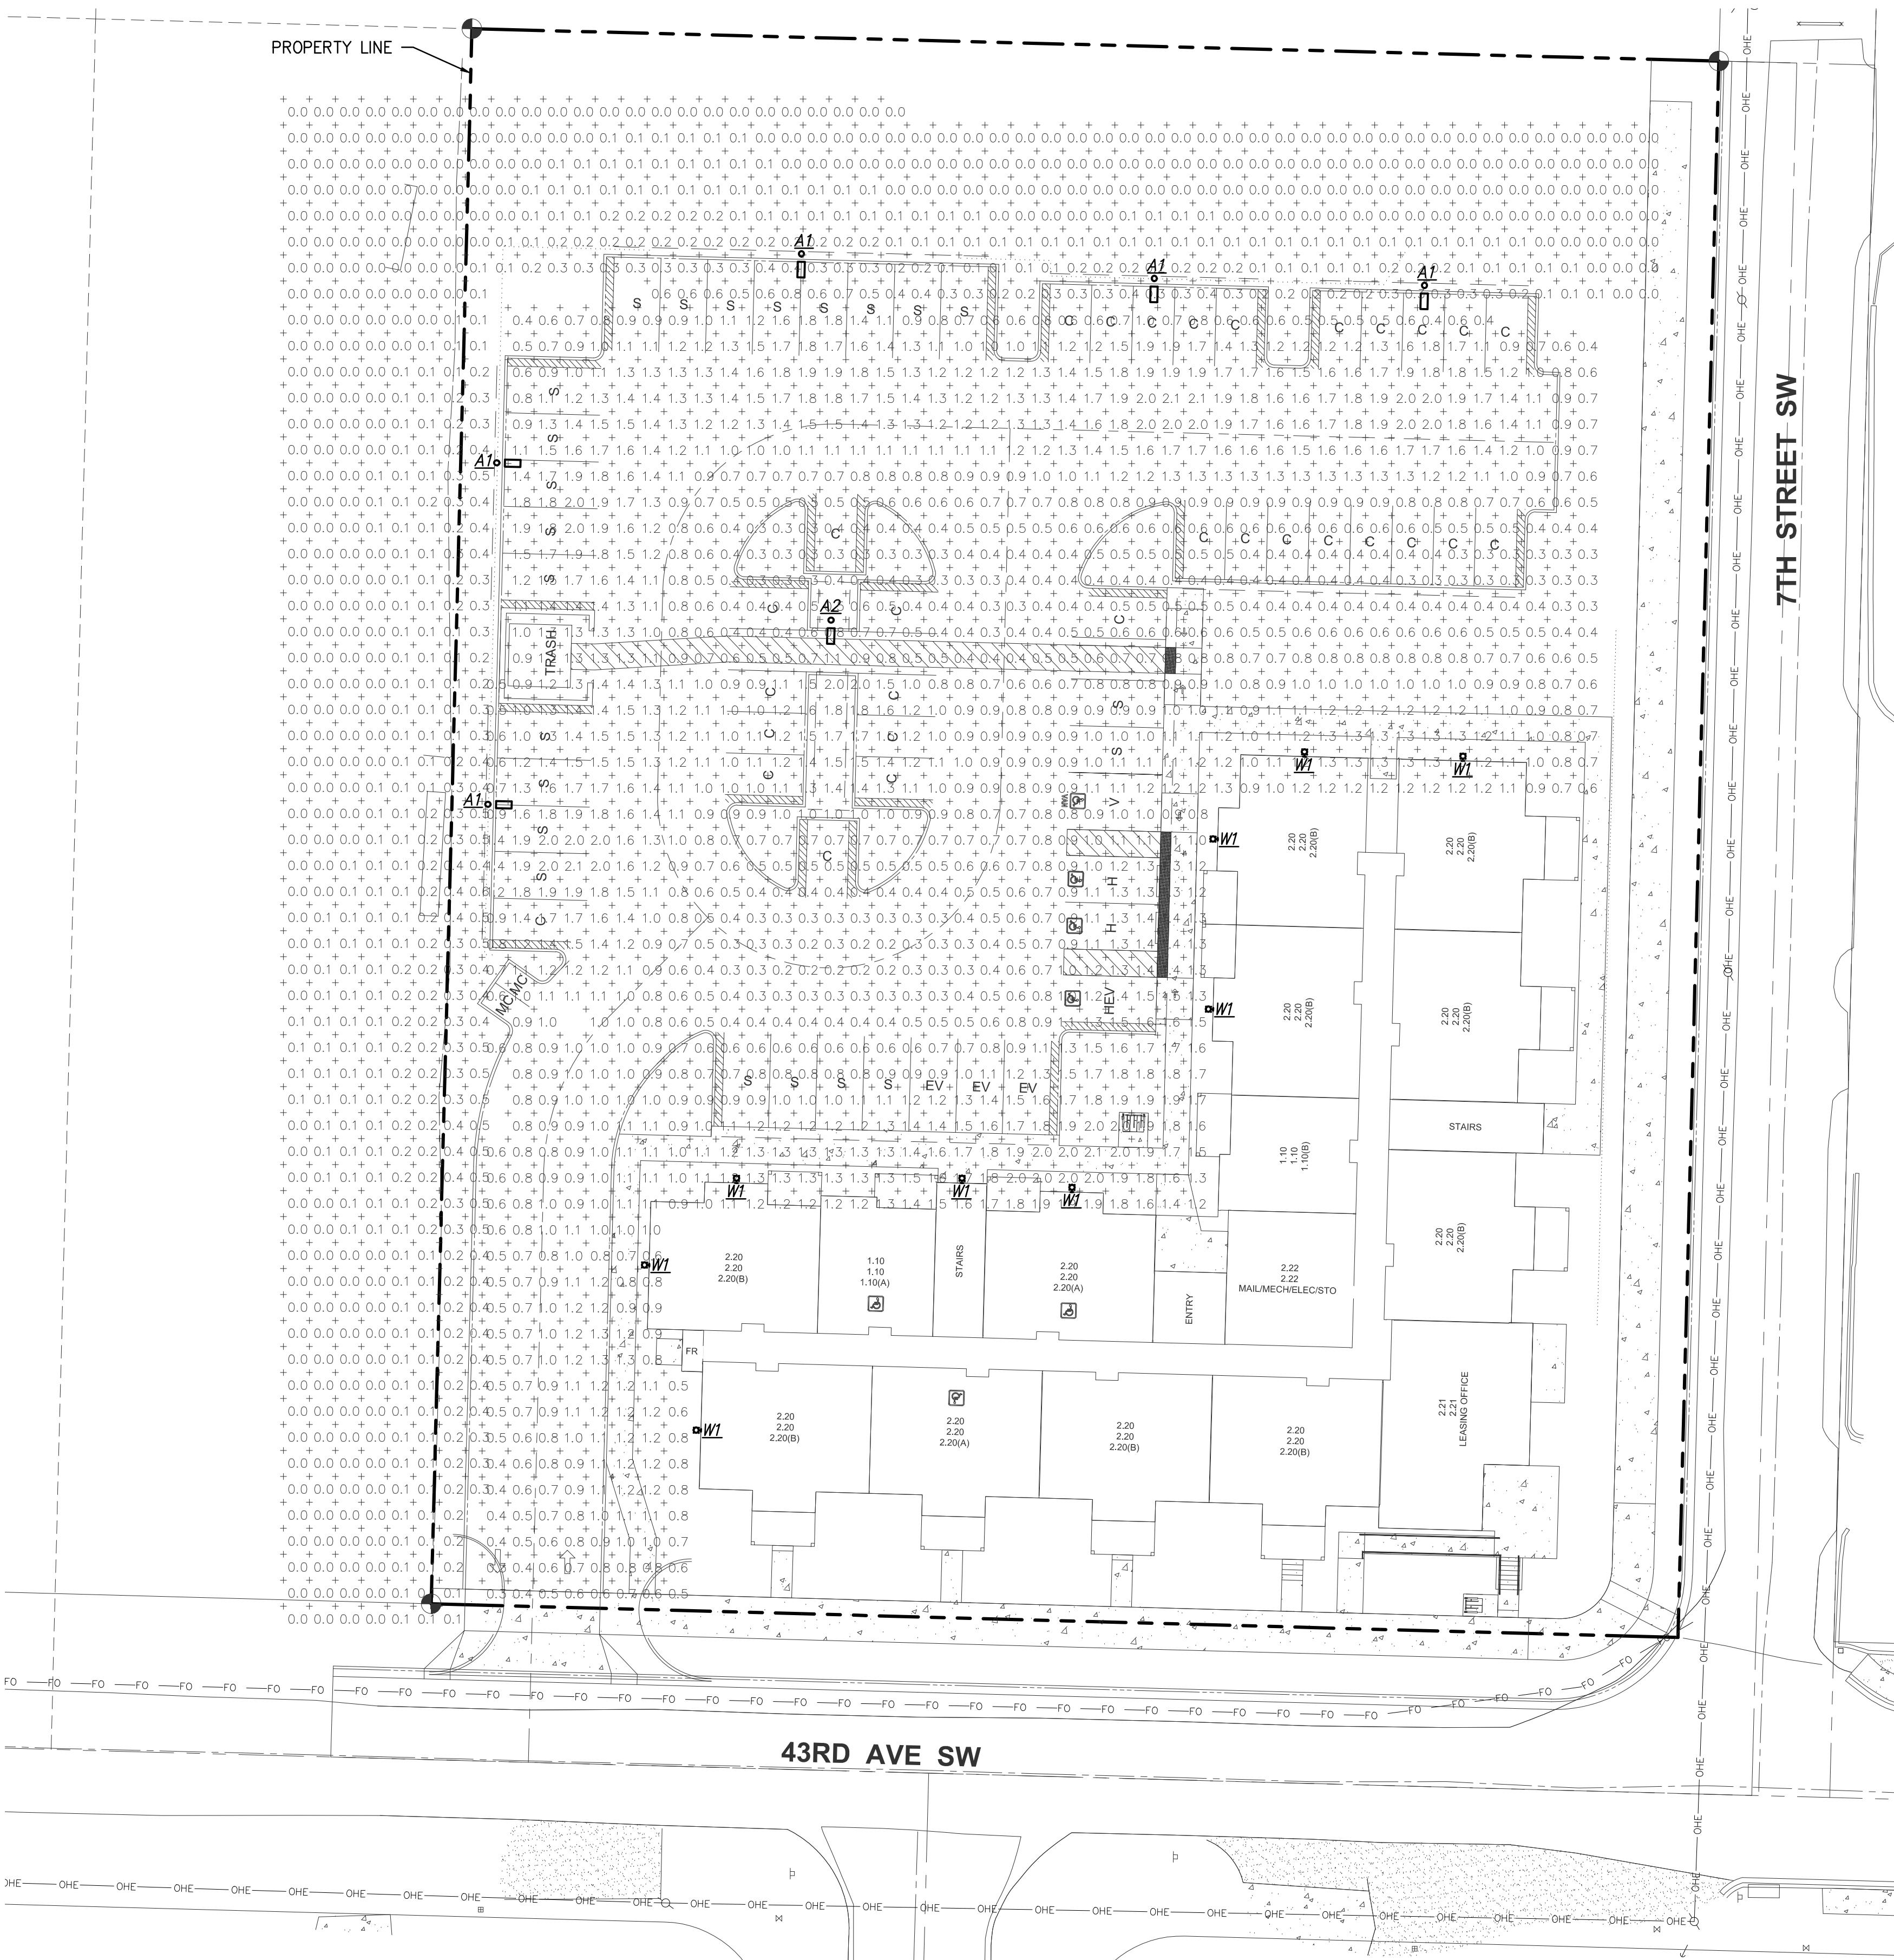

Statistics						
Description	Symbol	Avg	Max	Min	Avg/Min	Max/Min
SITE	+	1.0 fc	2.1 fc	0.2 fc	5.0:1	10.5:1
OFF-SITE	+	0.1 fc	0.8 fc	0.0 fc	N/A	N/A

Schedule								
Symbol	Label	Image	QTY	Description	Lamp Output	LLF	Input Power	
•□	A1		5	Lithonia Lighting D-Series Size 0 Area Luminaire P1 Performance Package 3000K CCT 70 CRI Type 3 Medium Houseside Shield, 15-Foot Anchor Base Pole	3985	0.9	33.2	
•□	A2		1	Lithonia Lighting D-Series Size 0 Area Luminaire P1 Performance Package 3000K CCT 70 CRI Type 4 Medium, 15-Foot Anchor Base Pole	4666	0.9	33.2	
☒	W1		9	Lithonia Lighting D-Series Size 1 Wallpack 4000 3000K 70CRI Type 3 Medium, Mount At +18' (Verify Mounting Height With Architect)	2972	0.9	21.0	

SITE LICENCING

DJL INVESTMENTS LLC
P.O. BOX 26446
FEDERAL WAY, WA 98001
ATTN: DAVID LITOWITZ (253) 988-8811

Lily Mae Miller
2601 South 35th St., Suite 200
Tacoma, Washington 98409-7479
(253) 473-4494 FAX: (253) 473-0599

Lily Mae Miller
2601 South 35th St., Suite 200
Tacoma, Washington 98409-7479
(253) 473-4494 FAX: (253) 473-0599

TITLE CLIENT

The logo consists of the number "811" in a large, bold, white font inside a black, irregularly shaped outline that resembles a cloud or a drop of liquid.

DATE SEALED

DATE SEALED _____

PRELIMINARY

PROJECT MANAGER
G. JELLISON

DESIGN CTU

The logo for Hultz BHU Engineers Inc. features the company name in a large, bold, serif font. The letters 'H' and 'B' are particularly prominent. A small graphic element resembling a stylized 'P' or a flame is positioned between the two main sections of the word. Below the main name, the words "engineers inc." are written in a smaller, lowercase, sans-serif font.

1111 Fawcett Ave, Suite 100 Tacoma, WA 98402
Phone: (253) 383-3257 Fax: (253) 383-3283
general@hultzbhu.com Job Number: 25-066

SHEET 1 OF 1

© APEX ENGINEERING LLC 2025