
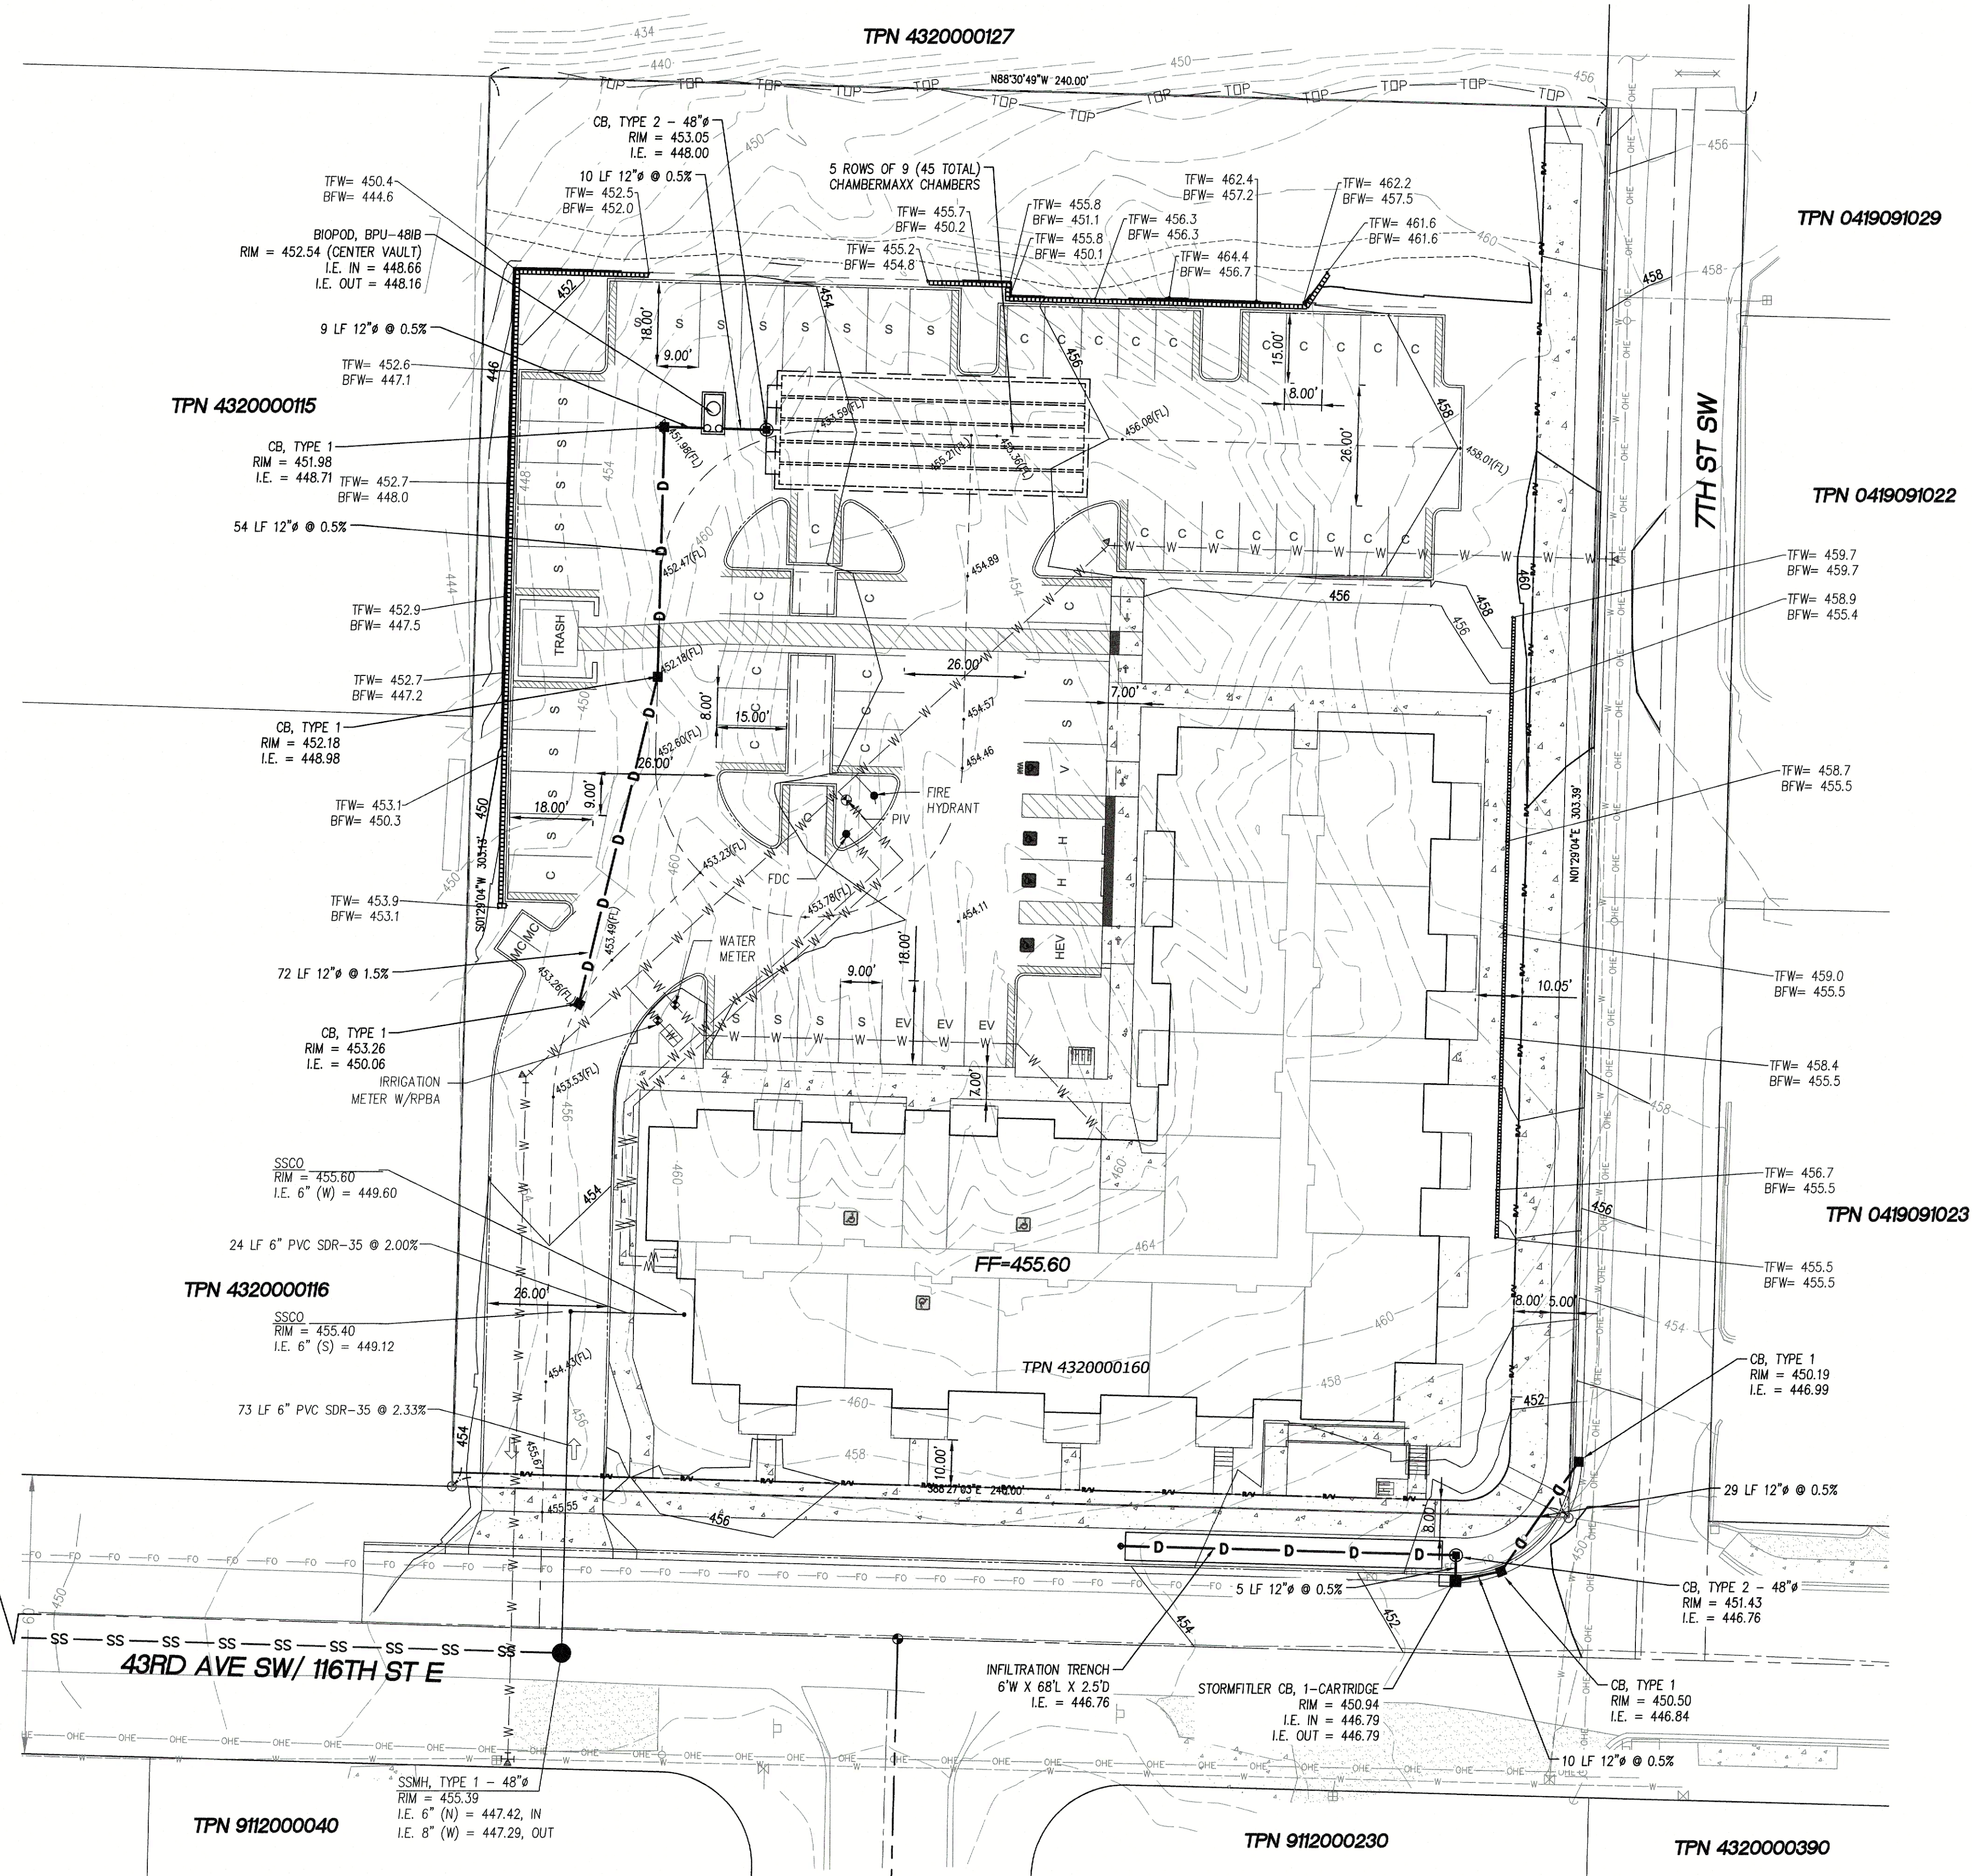
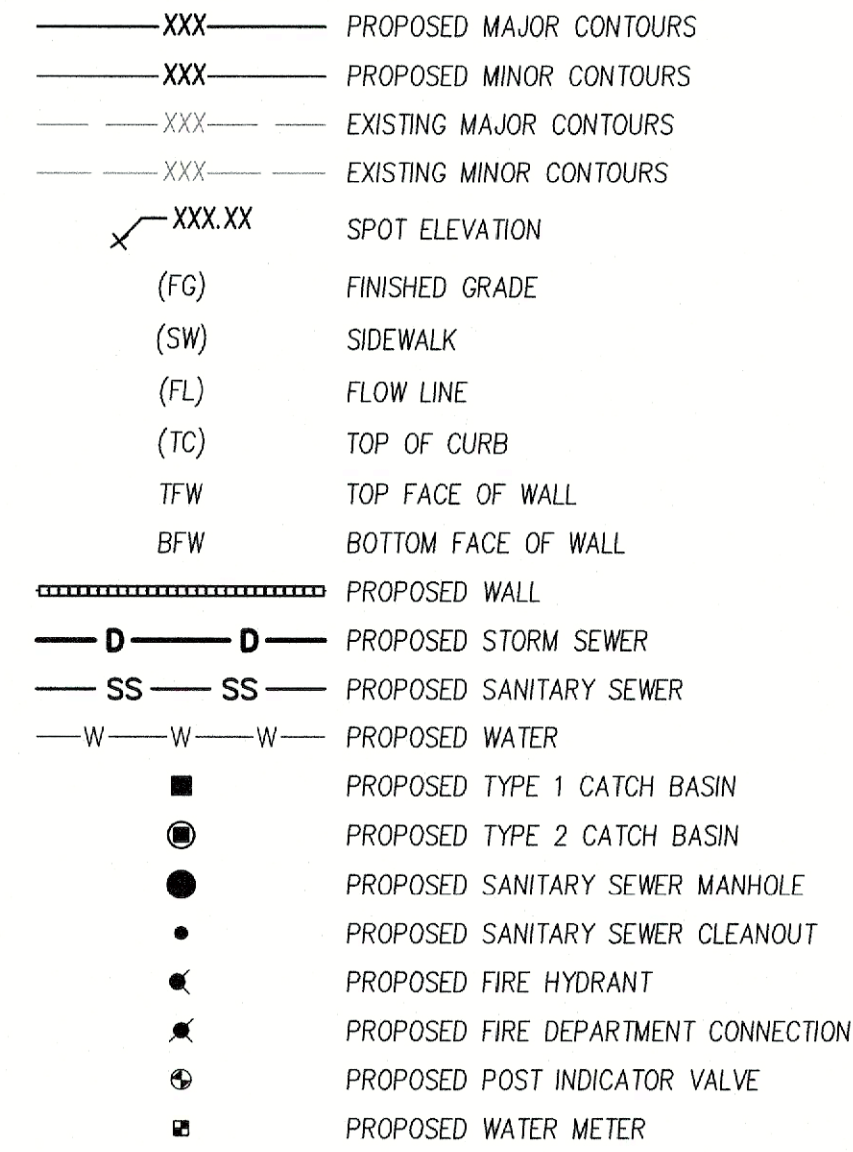


**A PORTION OF THE NW 1/4 OF THE NE 1/4, SECTION 9, TOWNSHIP 19 NORTH, RANGE 4 EAST, W.M.
CITY OF PUYALLUP, PIERCE COUNTY, WASHINGTON**

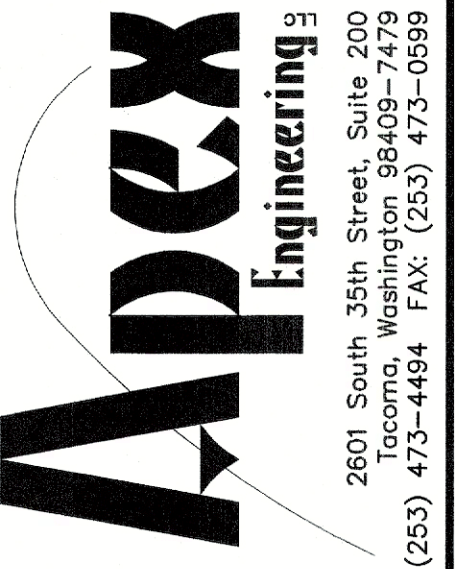

9TH ST SW/ 94TH AVE E

I:\35043-01\Work\Plot Sht\Prelim\35043 Prelim.dwg
5/2/2025 1:13 PM

[illegible]

**43RD AVENUE MULTI-FAMILY
CONCEPTUAL GRADING AND UTILITIES**

DJL INVESTMENTS LLC
PO BOX 26446
FEDERAL WAY WA. 98001
ATTN: DAVID LITOWITZ (253) 988-8815

TITLE	CLIENT
-------	--------



Know what's below.
Call 811 before you dig.
DigsafeWA.com

DATE SEALED 5-2-25



PROJECT MANAGER				
G. JELLISON				
DESIGN		GLJ		
DRAWN		RSE		
CHECKED		GLJ		
SEC	9	T	19 N	R 4 E
DATE		1/16/25		
SHEET 1 OF 1				
FILE NO		35043-01		
©APEX ENGINEERING LLC 2025				