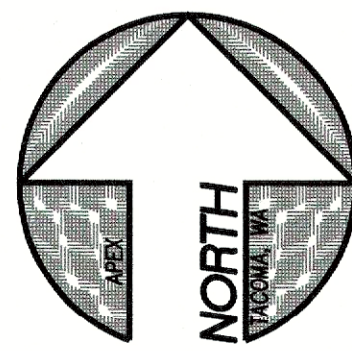


43RD AVENUE MULTI-FAMILY

CONCEPTUAL GRADING AND UTILITIES


A PORTION OF THE NW 1/4 OF THE NE 1/4, SECTION 9, TOWNSHIP 19 NORTH, RANGE 4 EAST, W.M.
CITY OF PUYALLUP, PIERCE COUNTY, WASHINGTON

LEGEND:


- XXX PROPOSED MAJOR CONTOURS
- XXX PROPOSED MINOR CONTOURS
- XXX EXISTING MAJOR CONTOURS
- XXX EXISTING MINOR CONTOURS
- XXX.XX SPOT ELEVATION
- (FG) FINISHED GRADE
- (SW) SIDEWALK
- (FL) FLOW LINE
- (TC) TOP OF CURB
- TFW TOP FACE OF WALL
- BFW BOTTOM FACE OF WALL
- PROPOSED WALL
- D D PROPOSED STORM SEWER
- SS SS PROPOSED SANITARY SEWER
- W W PROPOSED WATER
- PROPOSED TYPE 1 CATCH BASIN
- PROPOSED TYPE 2 CATCH BASIN
- PROPOSED SANITARY SEWER MANHOLE
- PROPOSED SANITARY SEWER CLEANOUT
- PROPOSED FIRE HYDRANT
- PROPOSED FIRE DEPARTMENT CONNECTION
- PROPOSED POST INDICATOR VALVE
- PROPOSED WATER METER

SITE DATA

ADDRESS: 701 43RD AVE SW
TPN: 4320000160

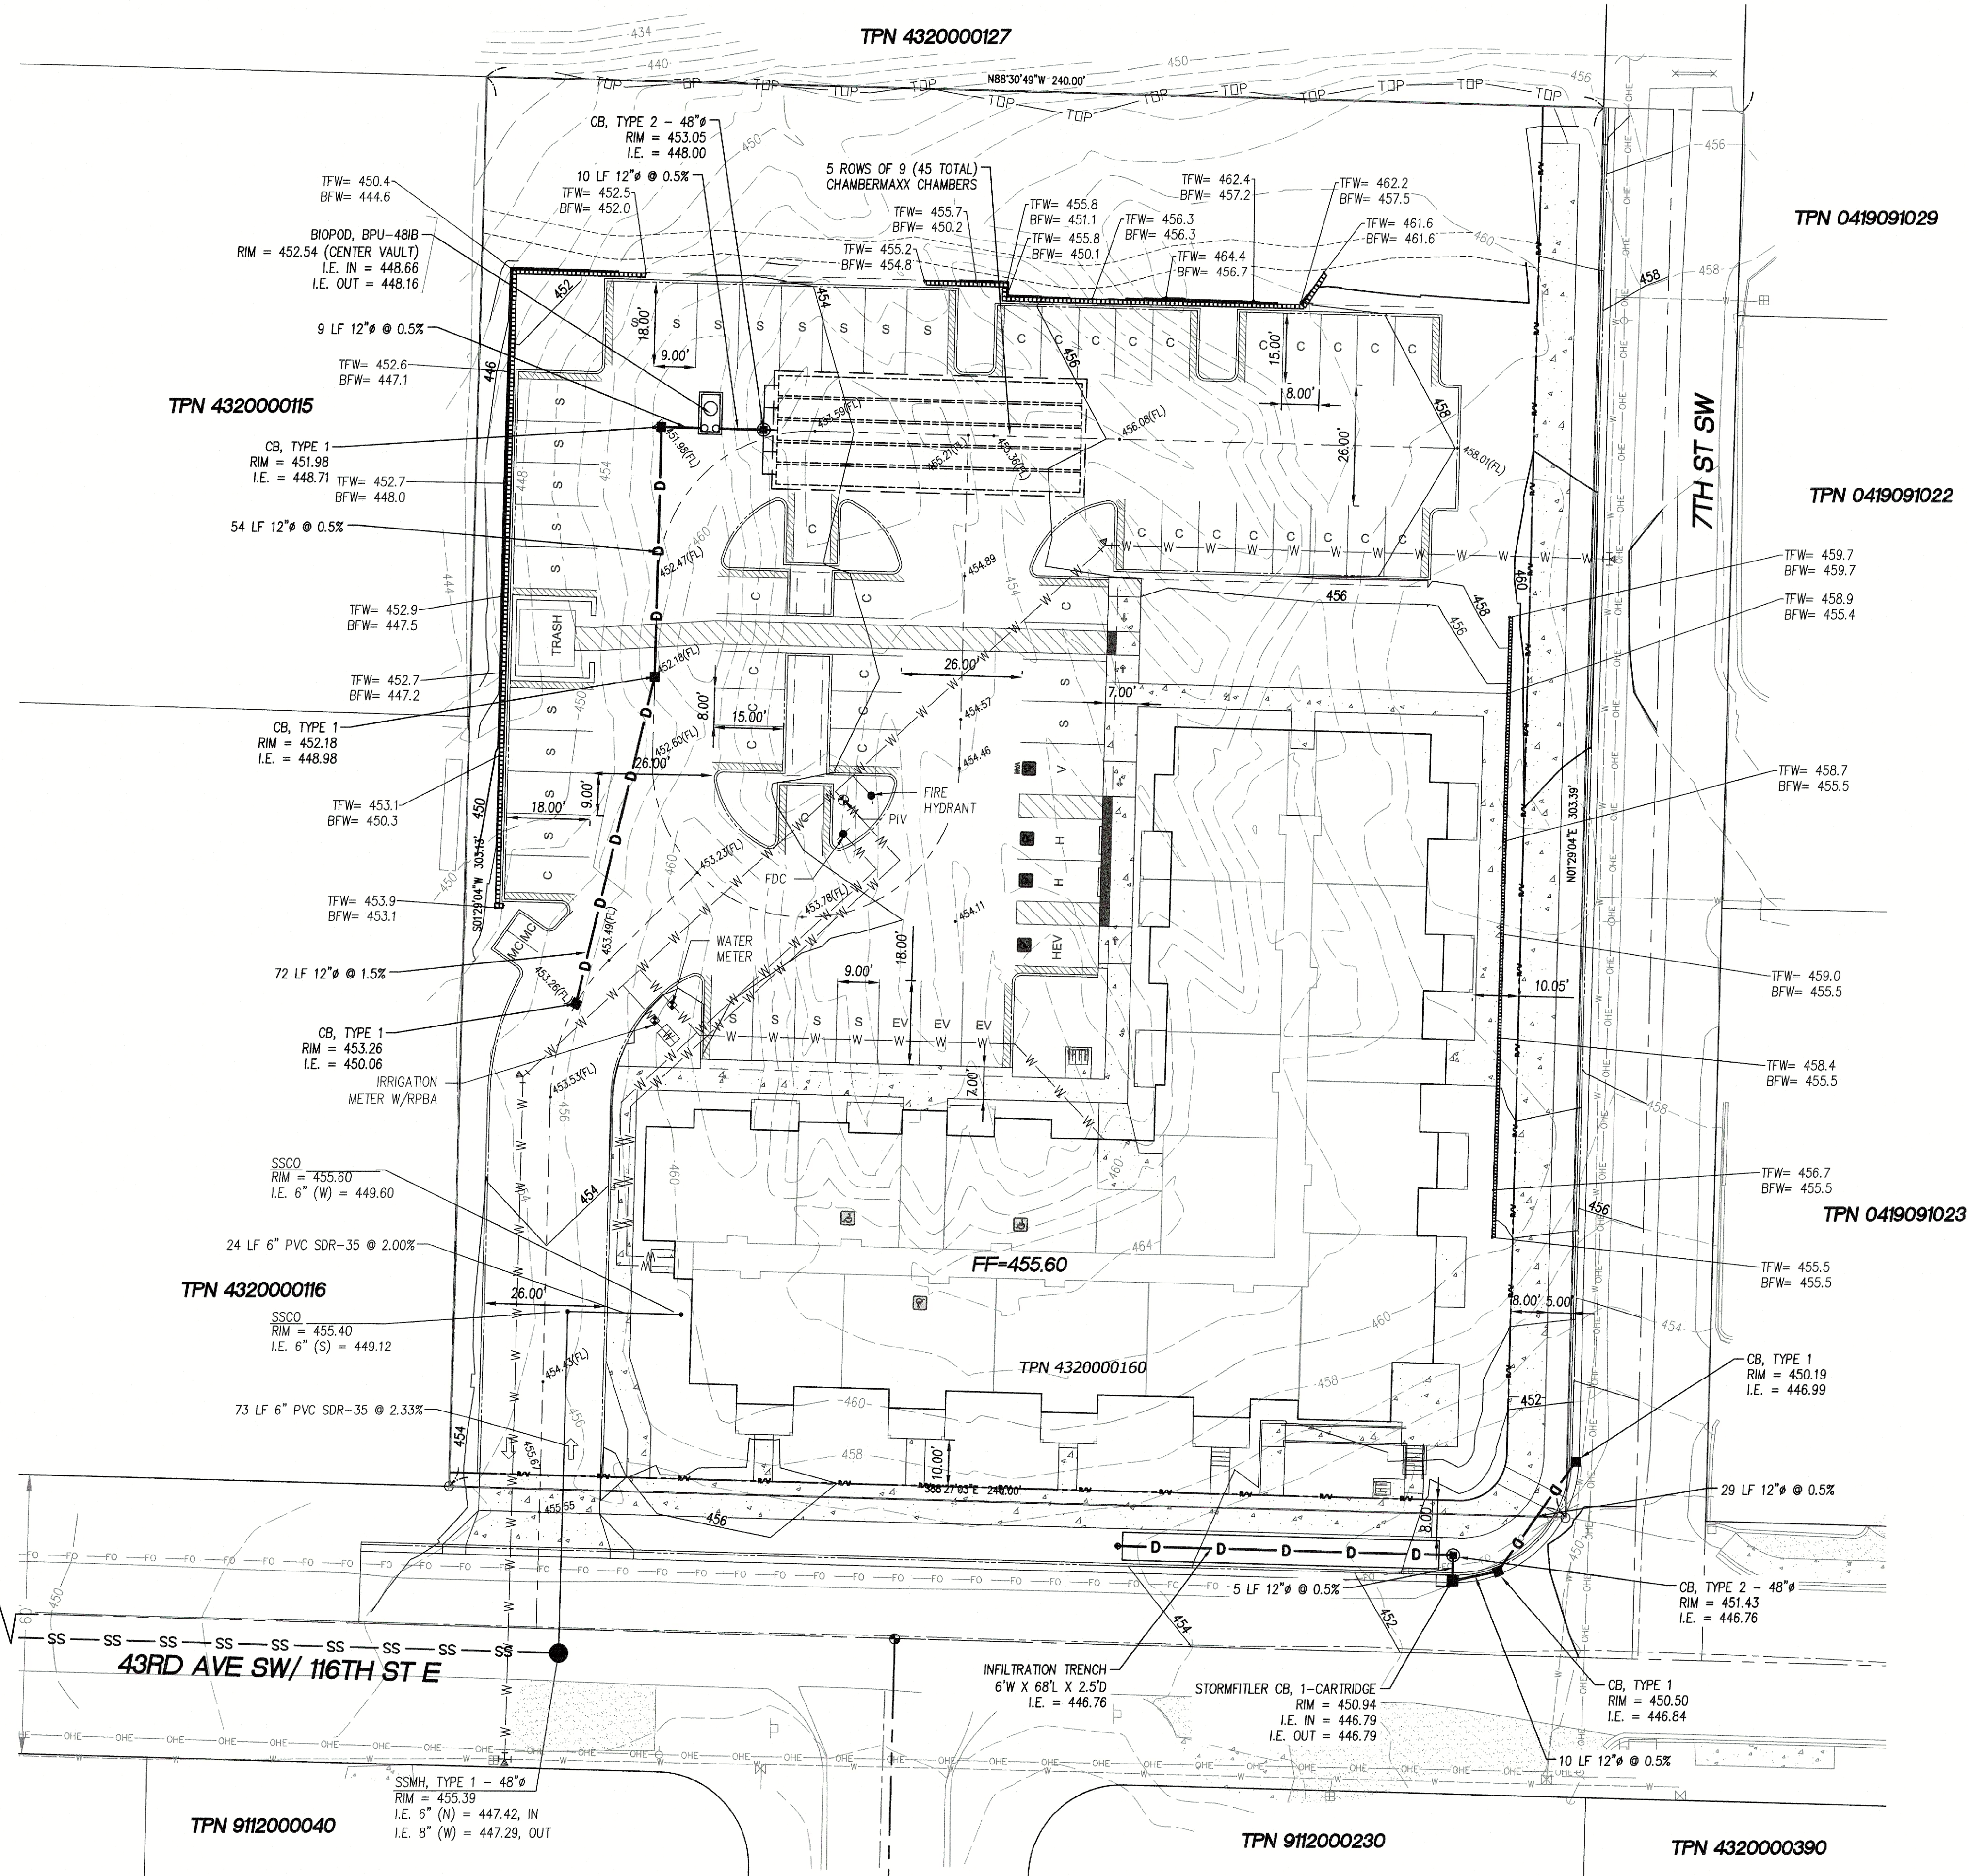

9TH ST SW/ 94TH AVE E

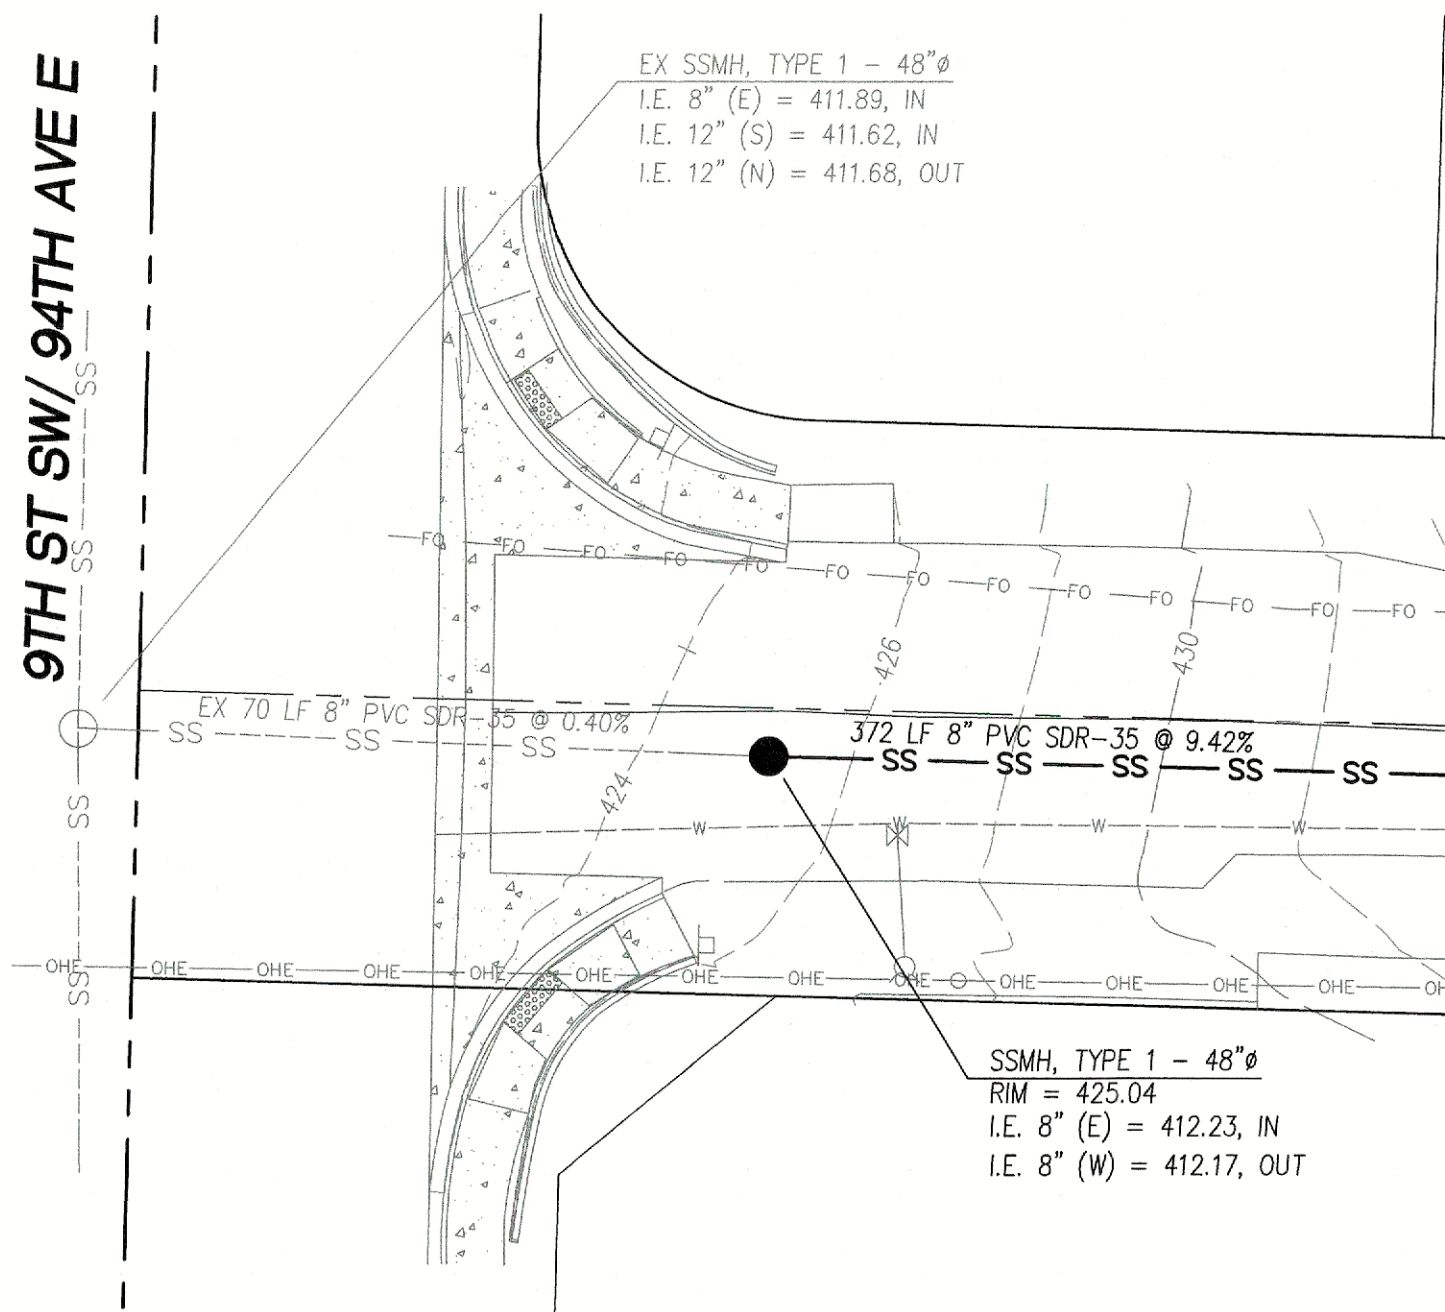

REV NO	REVISION DESCRIPTION



43RD AVENUE MULTI-FAMILY
CONCEPTUAL GRADING AND UTILITIES

DJL INVESTMENTS LLC
PO BOX 26446
FEDERAL WAY WA 98001
ATTN: DAVID LITOWITZ (253) 988-8815

TITLE CLIENT



Know what's below.
Call 811 before you dig.
DigsafeWA.com

DATE SEALED 5-2-25



PROJECT MANAGER
G. J. JELLISON

DESIGN CLJ
DRAWN RSE
CHECKED CLJ
SEC 9 T 19 R 4 E
DATE 1/16/25

SHEET 1 OF 1
FILE NO 35043-01
© APEX ENGINEERING, LLC 2025