

## GRAPHIC SCALE ( IN FEET 1 inch = 20 ft.LEGEND:

## 43RD AVENUE MULTI-FAMILY

## CONCEPTUAL GRADING AND UTILITIES

A PORTION OF THE NW 1/4 OF THE NE 1/4, SECTION 9, TOWNSHIP 19 NORTH, RANGE 4 EAST, W.M.

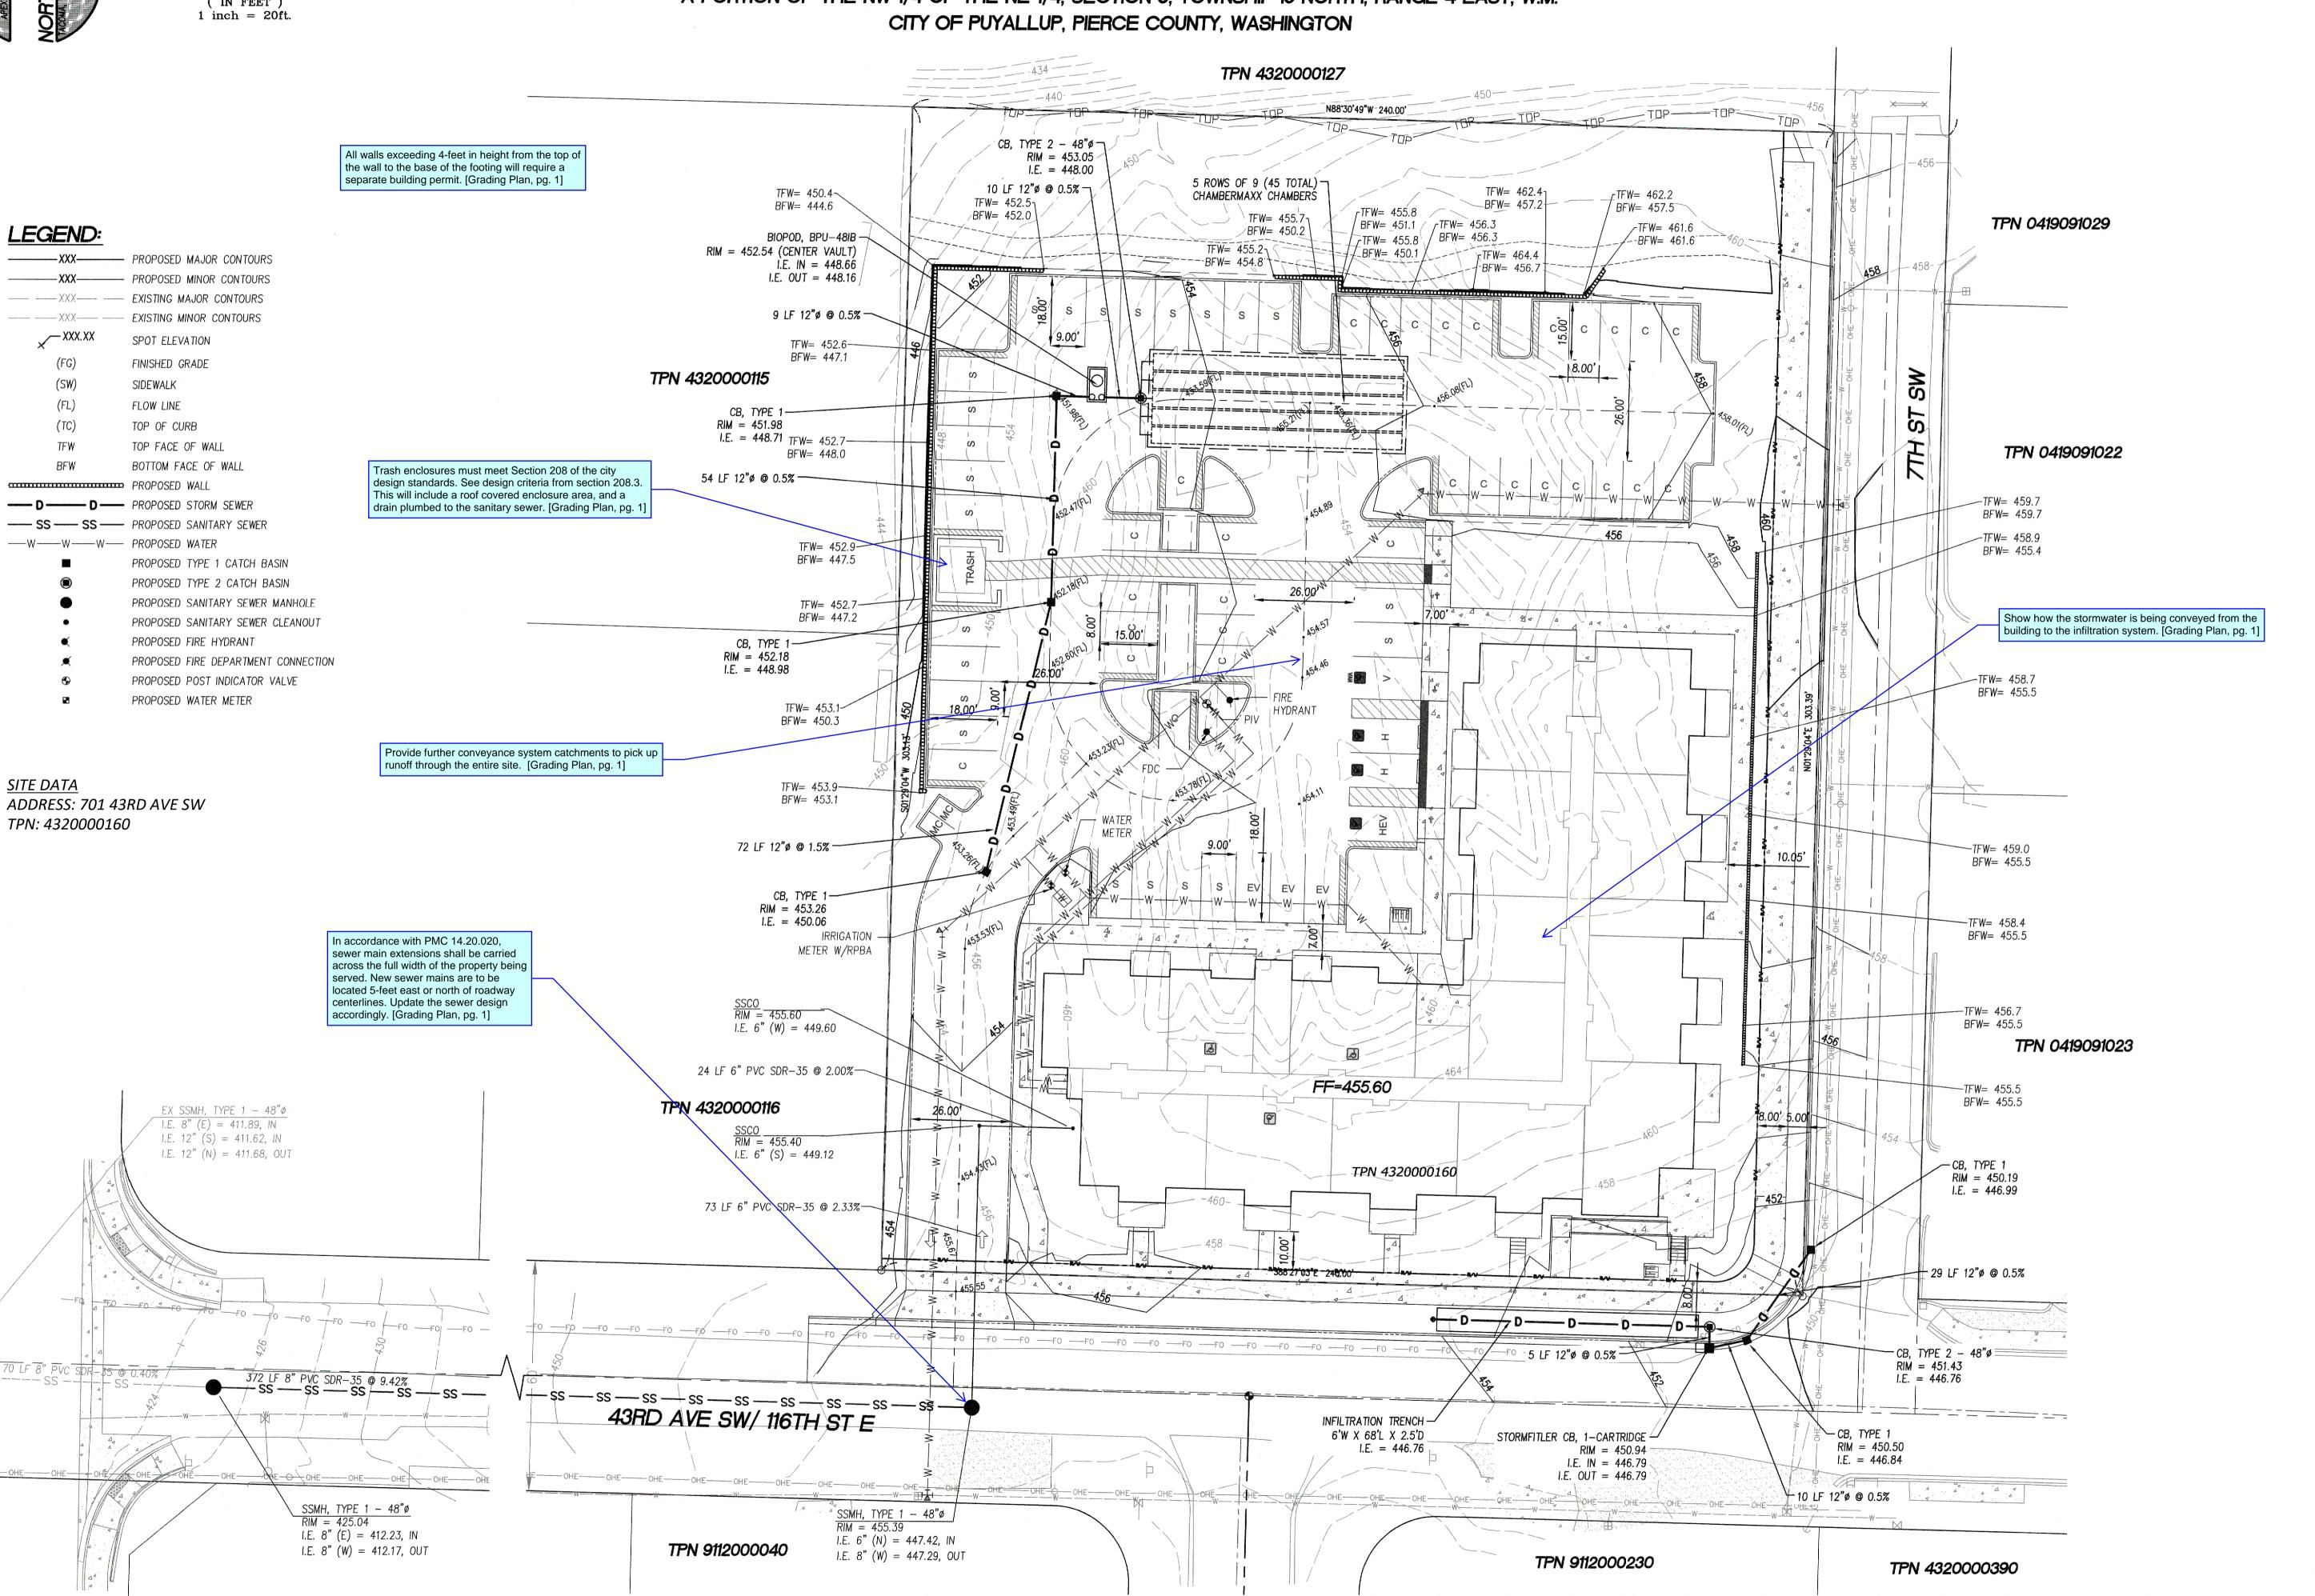

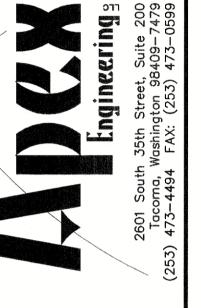

INVESTMEN PO BOX 2644

TITLE CLIENT



Know what's below. Call 811 before you dig. DigsafeWA.com



GLJ CHECKED GLJ SEC \_ 9 T \_ 19 N R \_ 4 E DATE \_\_\_\_\_\_1/16/25 SHEET 1 OF 1

FILE NO 35043-01 @ APEX ENGINEERING LLC 2025

PROJECT MANAGER