

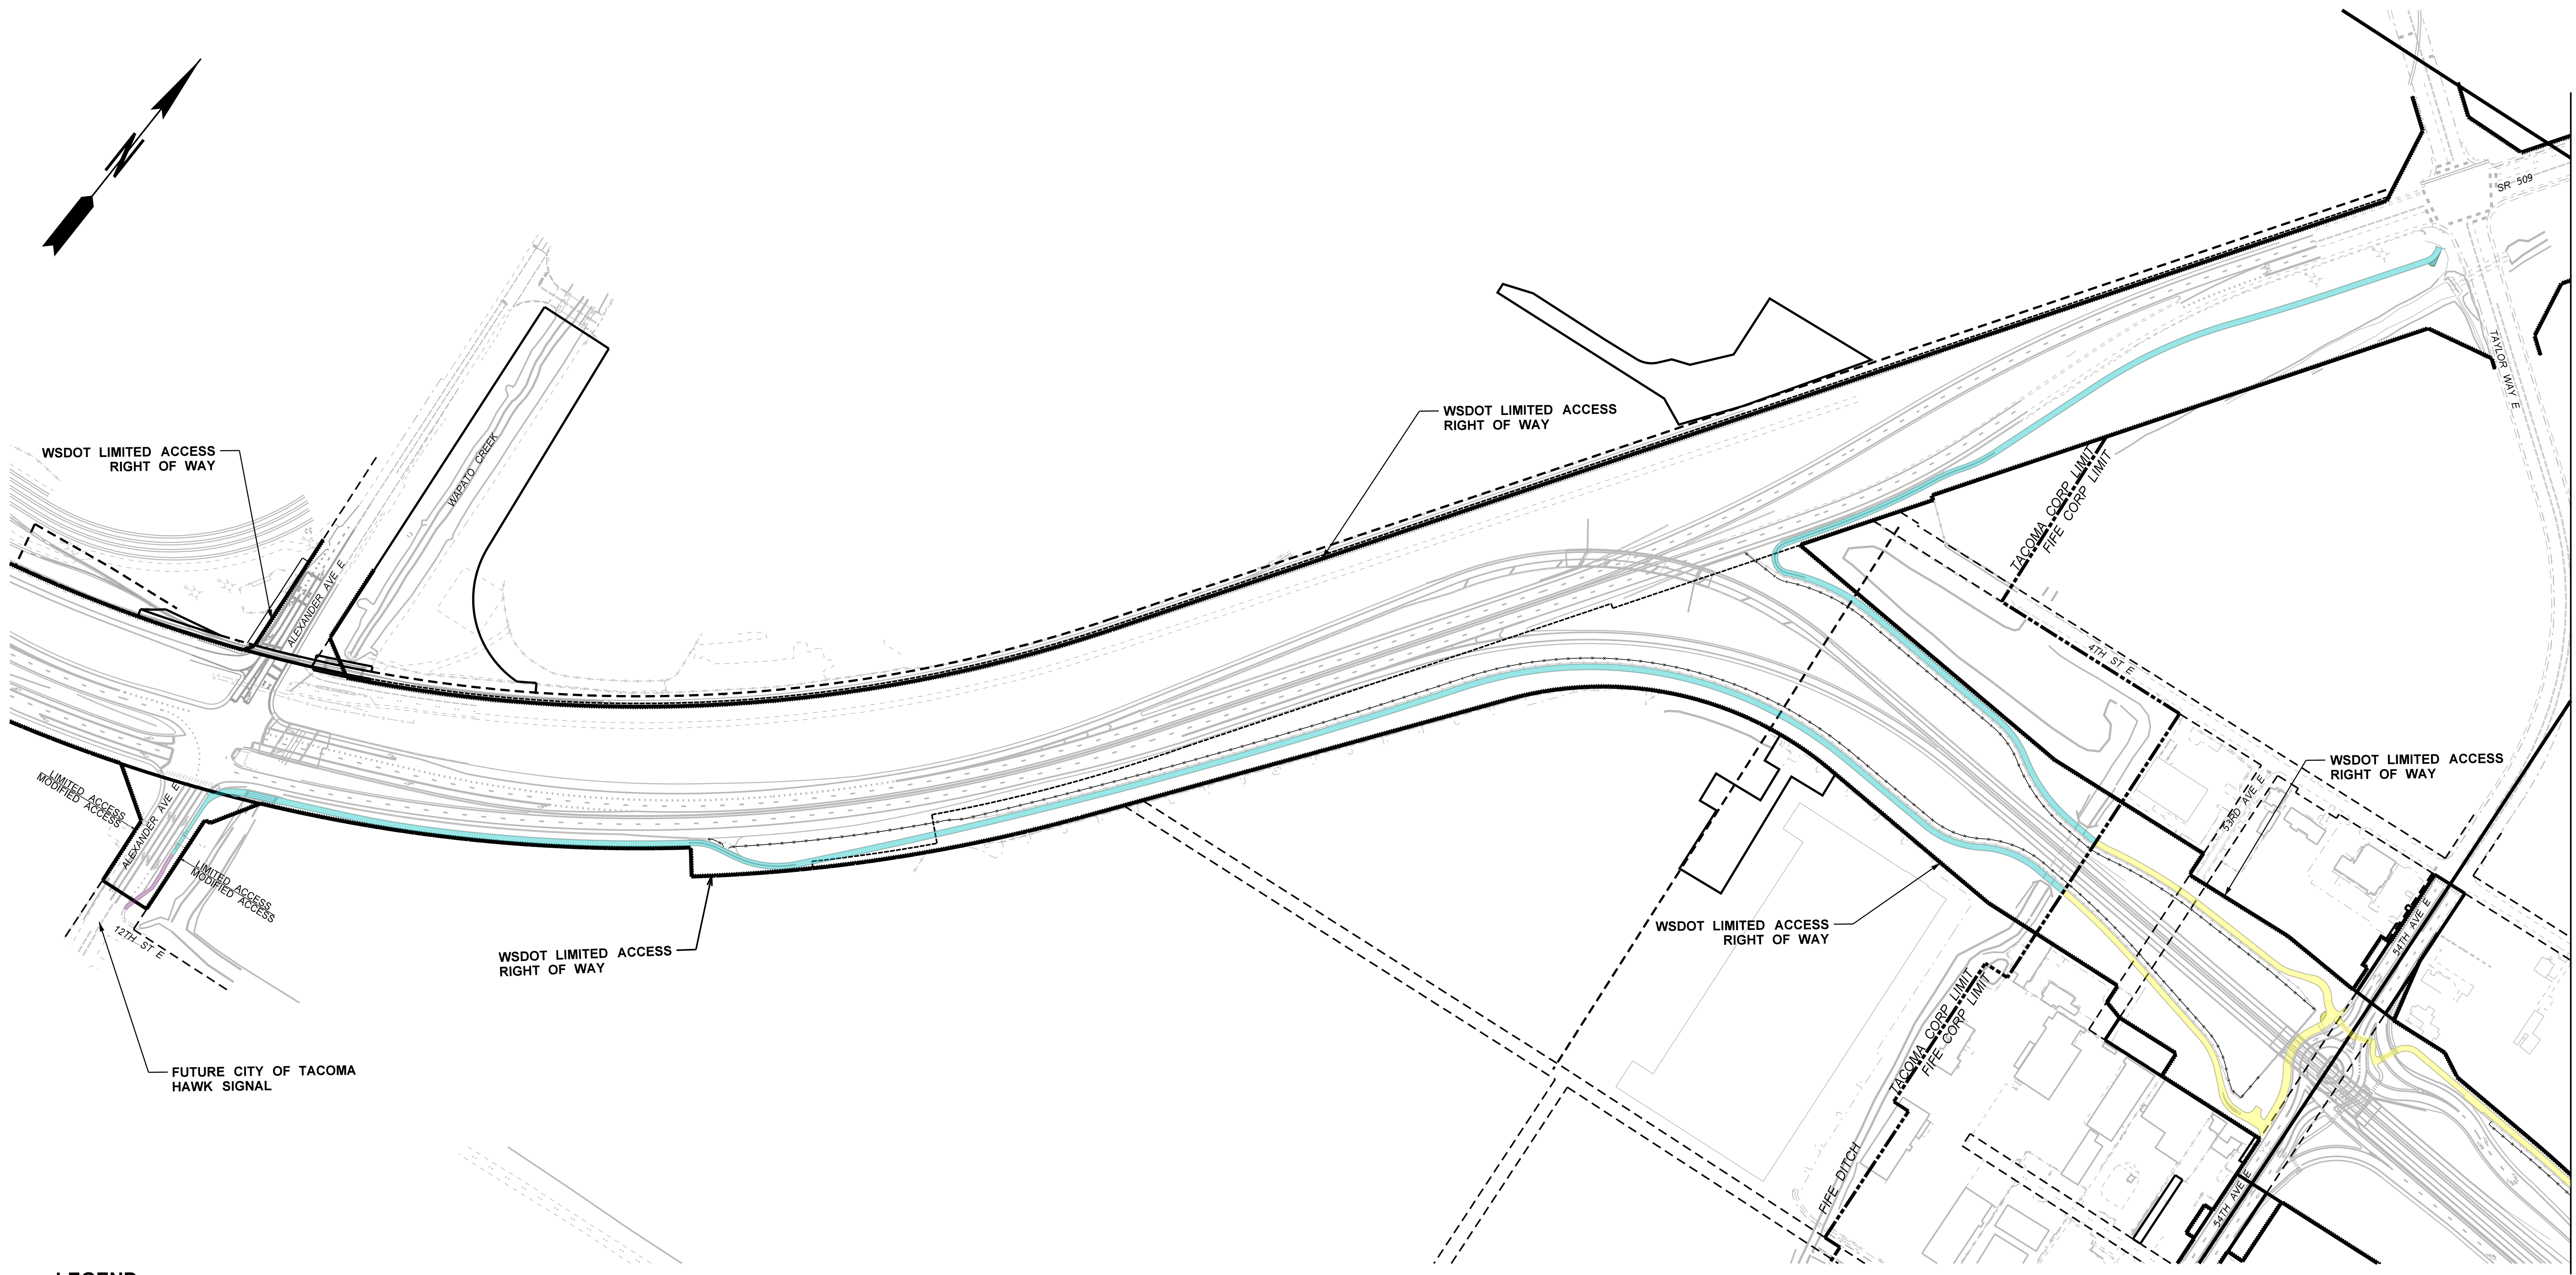


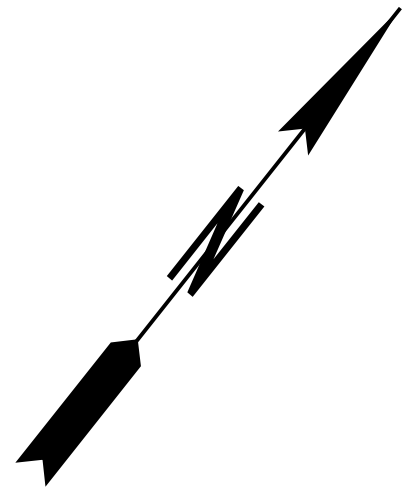



LEGEND

-  TRAIL LOCATED WITHIN CITY OF TACOMA RIGHT-OF-WAY OR OTHERWISE OUTSIDE OF WSDOT LIMITED ACCESS RIGHT-OF-WAY
-  TRAIL LOCATED WITHIN WSDOT LIMITED ACCESS RIGHT-OF-WAY IN THE CITY OF TACOMA
-  TRAIL LOCATED WITHIN WSDOT LIMITED ACCESS RIGHT-OF-WAY IN THE CITY OF FIFE
-  FENCE

NOT TO SCALE
DRAFT - NOT FOR CONSTRUCTION

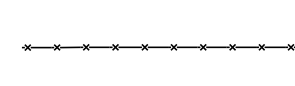

LEGEND

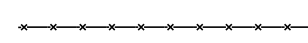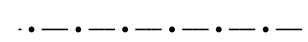-  TRAIL LOCATED WITHIN WSDOT LIMITED ACCESS RIGHT-OF-WAY IN THE CITY OF FIFE
-  TRAIL LOCATED WITHIN CITY OF FIFE RIGHT-OF-WAY OR OTHERWISE OUTSIDE OF WSDOT LIMITED ACCESS RIGHT-OF-WAY
-  FENCE
-  CABLE BARRIER
-  RETAINING WALL

NOT TO SCALE
DRAFT - NOT FOR CONSTRUCTION



WASHINGTON STATE
DEPARTMENT OF TRANSPORTATION

TRAIL JURISDICTIONAL LIMITS EXHIBITS

SR167 COMPLETION PROJECT


DATUM: WA STATE COORDINATE SYSTEM, SOUTH ZONE - HORIZONTAL NAD 1983-91, VERTICAL NAVD 1988

PLOTTED BY: USKP712619
DATE: 11/12/2024

SHEET
02
OF
06

MATCH LINE SHEET 2

MATCH LINE SHEET 4

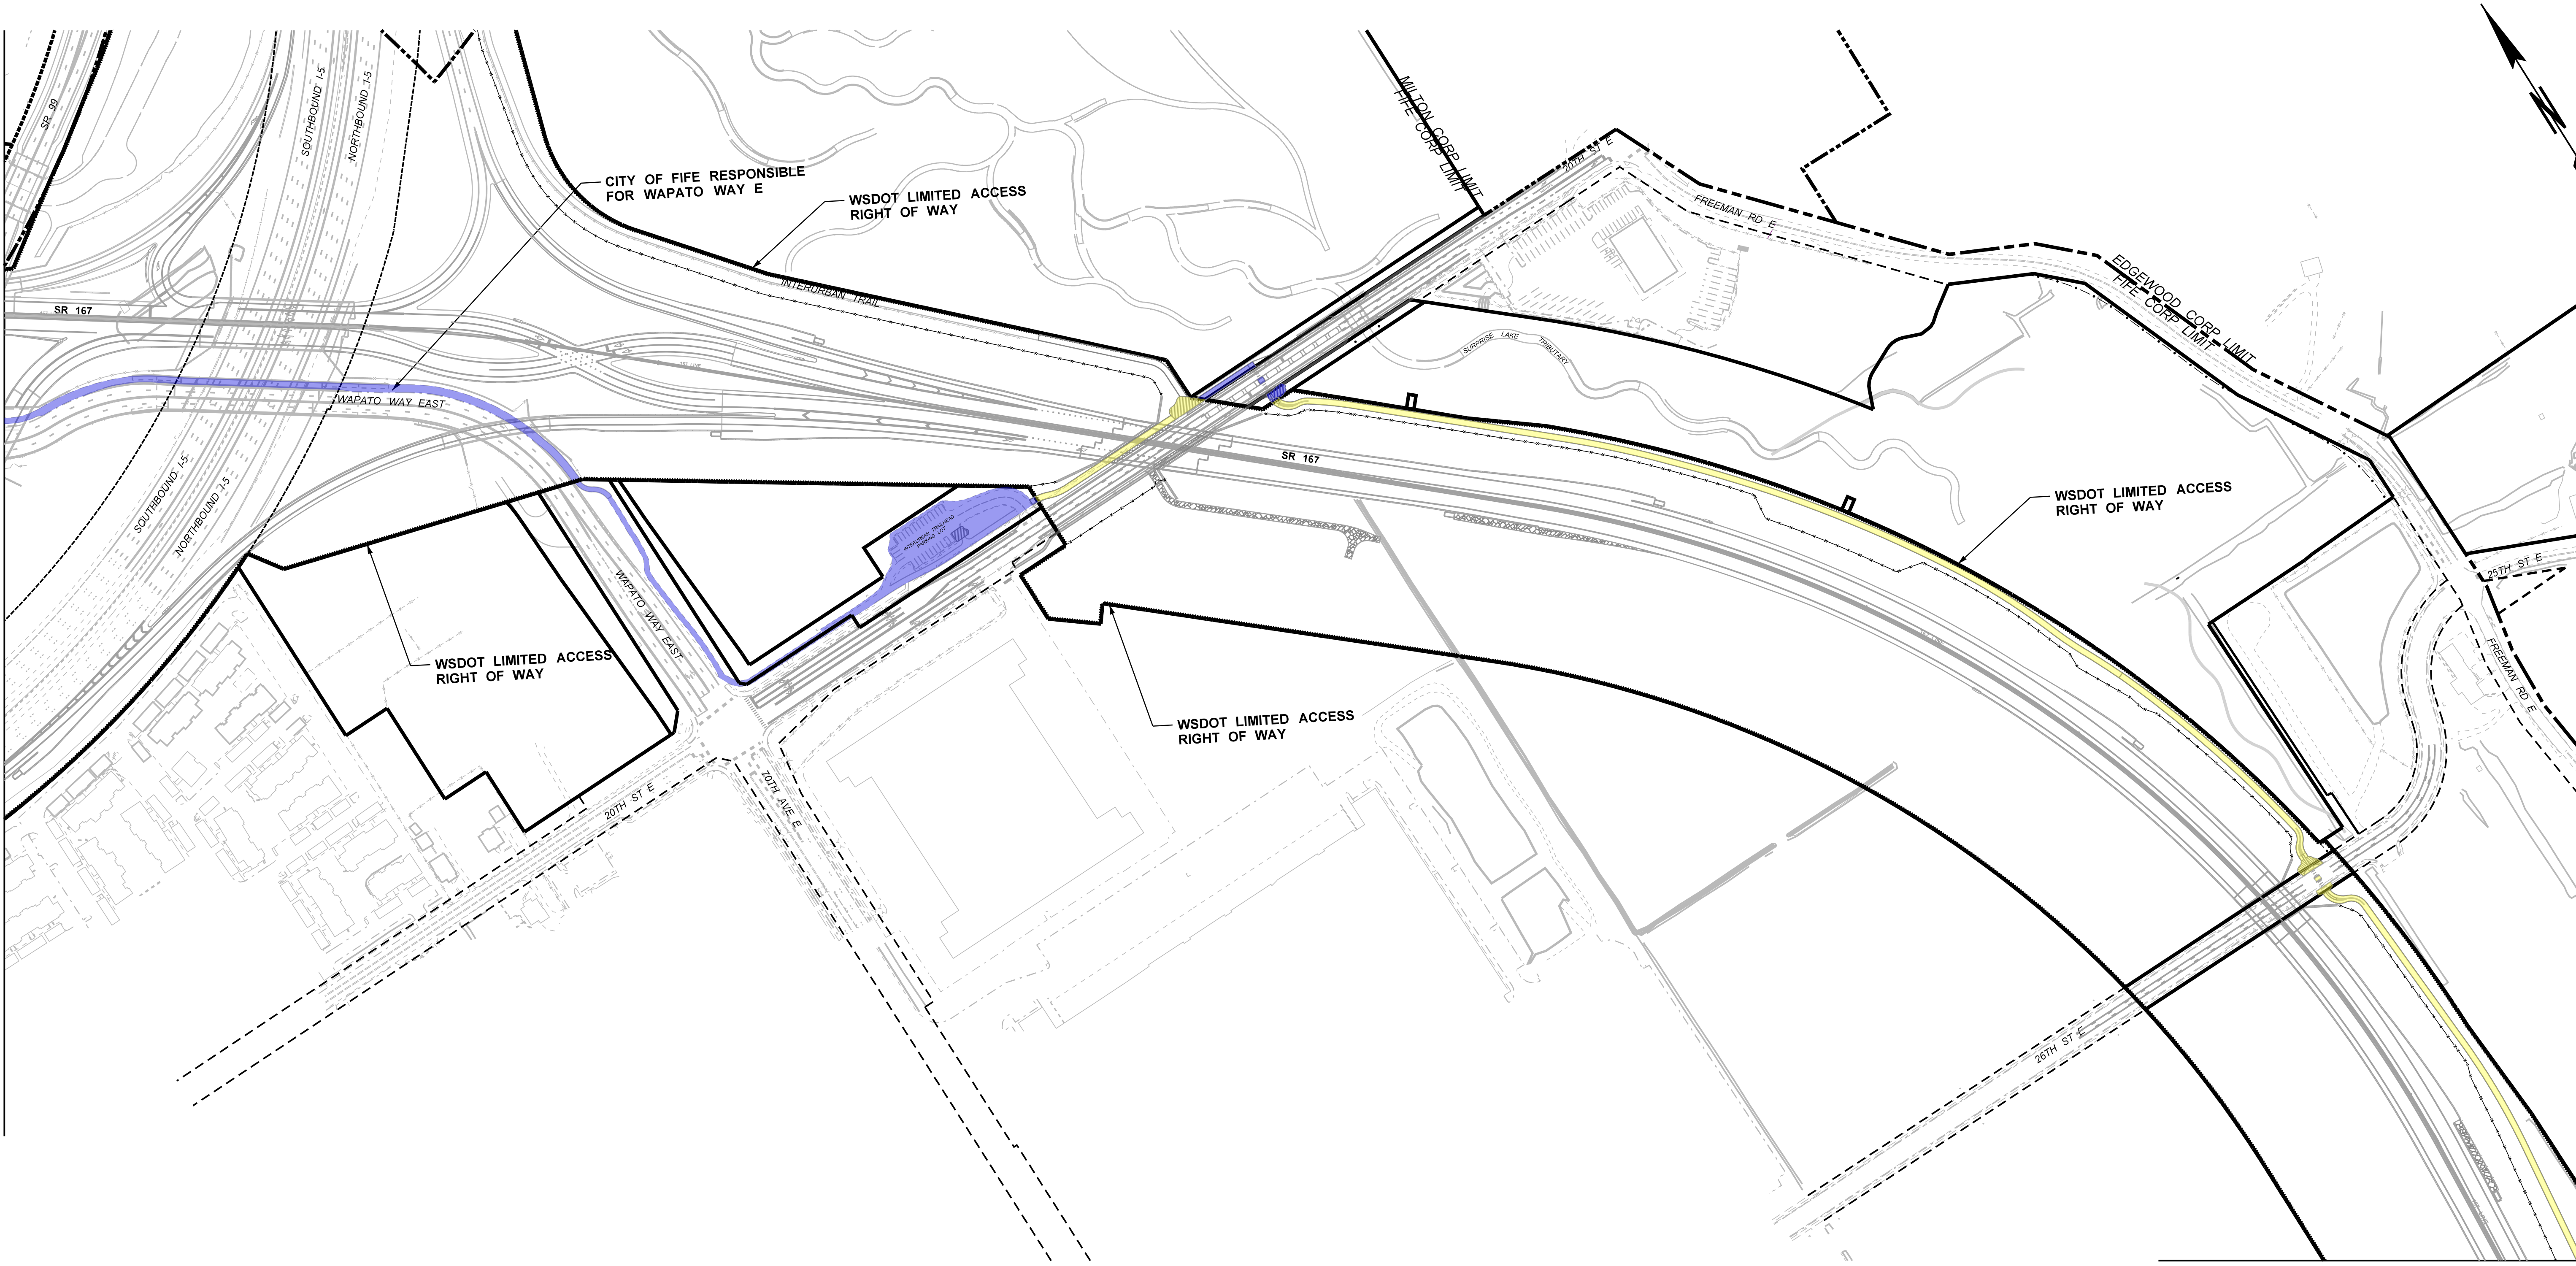

LEGEND

- TRAIL LOCATED WITHIN WSDOT LIMITED ACCESS RIGHT-OF-WAY IN THE CITY OF FIFE
- TRAIL LOCATED WITHIN CITY OF FIFE RIGHT-OF-WAY OR OTHERWISE OUTSIDE OF WSDOT LIMITED ACCESS RIGHT-OF-WAY
- FENCE
- CABLE BARRIER
- RETAINING WALL


NOT TO SCALE
DRAFT - NOT FOR CONSTRUCTION



MATCH LINE SHEET 3

MATCH LINE SHEET 5

MATCH LINE SHEET 5

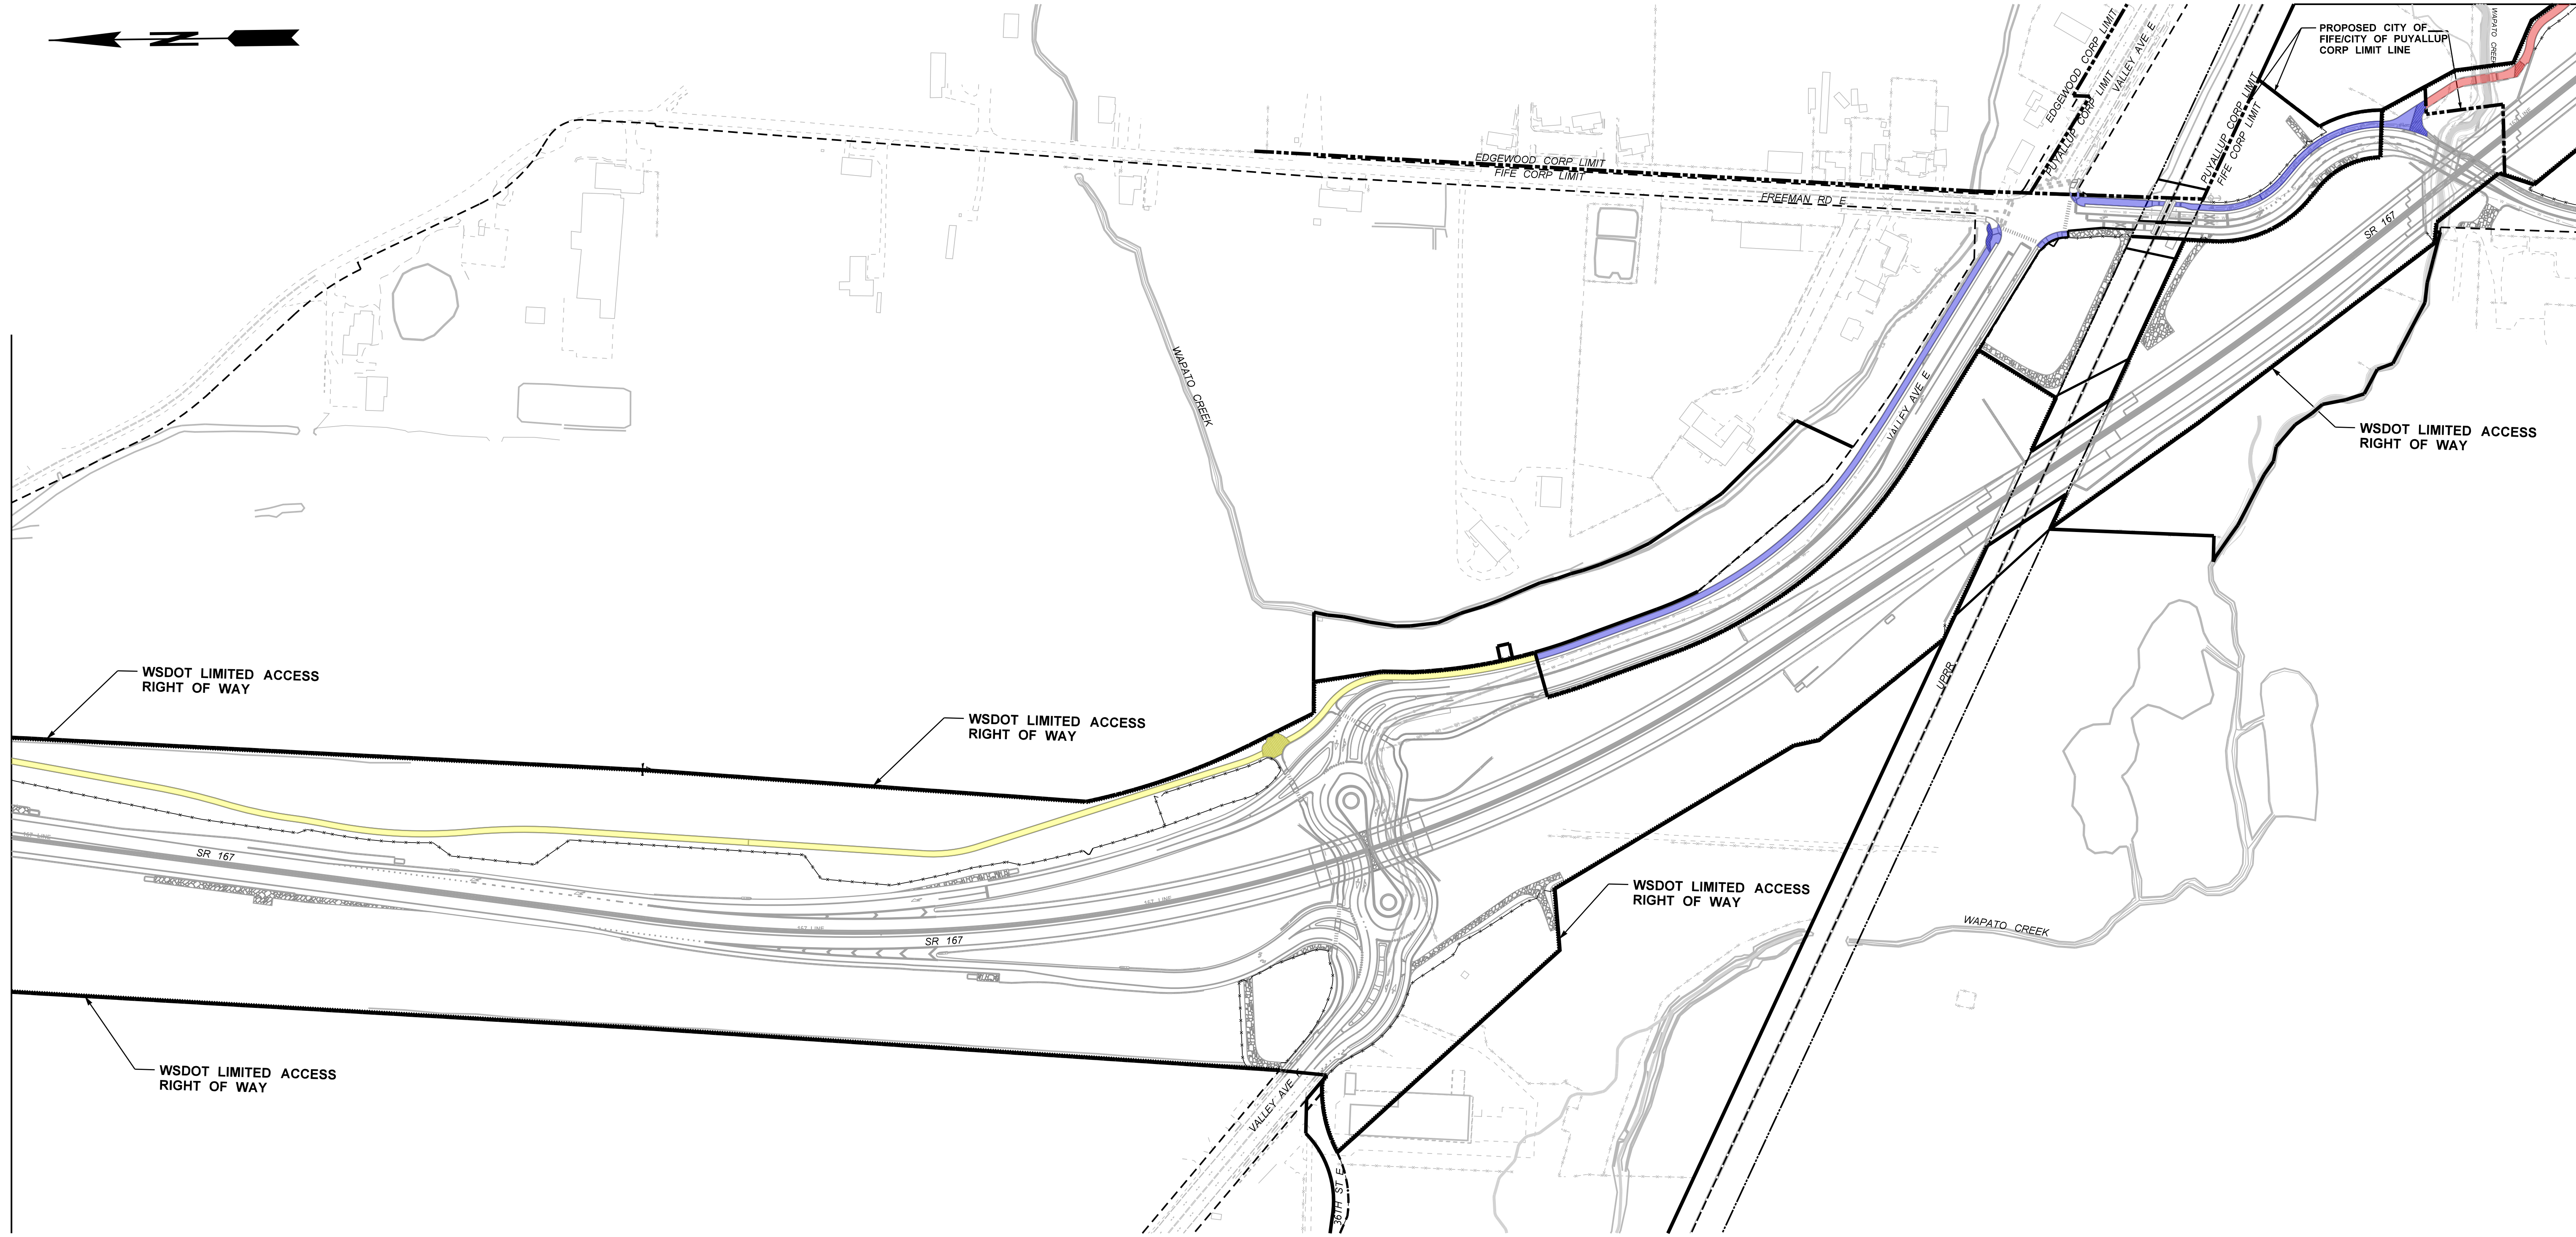

LEGEND

- TRAIL LOCATED WITHIN WSDOT LIMITED ACCESS RIGHT-OF-WAY IN THE CITY OF FIFE
- TRAIL LOCATED WITHIN CITY OF FIFE RIGHT-OF-WAY OR OTHERWISE OUTSIDE OF WSDOT LIMITED ACCESS RIGHT-OF-WAY
- TRAIL LOCATED WITHIN WSDOT LIMITED ACCESS RIGHT-OF-WAY IN THE CITY OF PUYALLUP
- FENCE
- CABLE BARRIER
- RETAINING WALL

NOT TO SCALE
DRAFT - NOT FOR CONSTRUCTION



WASHINGTON STATE
DEPARTMENT OF TRANSPORTATION

TRAIL JURISDICTIONAL LIMITS EXHIBITS

SR167 COMPLETION PROJECT

DATUM: WA STATE COORDINATE SYSTEM, SOUTH ZONE - HORIZONTAL NAD 1983-91, VERTICAL NAVD 1988

PLOTTED BY: USKP712619
DATE: 11/12/2024

SHEET
04
OF
06

MATCH LINE SHEET 4



LEGEND

- TRAIL LOCATED WITHIN WSDOT LIMITED ACCESS RIGHT-OF-WAY IN THE CITY OF PUYALLUP
- TRAIL LOCATED WITHIN CITY OF PUYALLUP RIGHT-OF-WAY OR OTHERWISE OUTSIDE OF WSDOT LIMITED ACCESS RIGHT-OF-WAY
- FENCE
- CABLE BARRIER
- RETAINING WALL

NOT TO SCALE
DRAFT - NOT FOR CONSTRUCTION



WASHINGTON STATE
DEPARTMENT OF TRANSPORTATION

TRAIL JURISDICTIONAL LIMITS EXHIBITS


SR167 COMPLETION PROJECT

DATUM: WA STATE COORDINATE SYSTEM, SOUTH ZONE - HORIZONTAL NAD 1983-91, VERTICAL NAVD 1988

PLOTTED BY: USKP712619
DATE: 11/12/2024

SHEET
05
OF
06

MATCH LINE SHEET 5

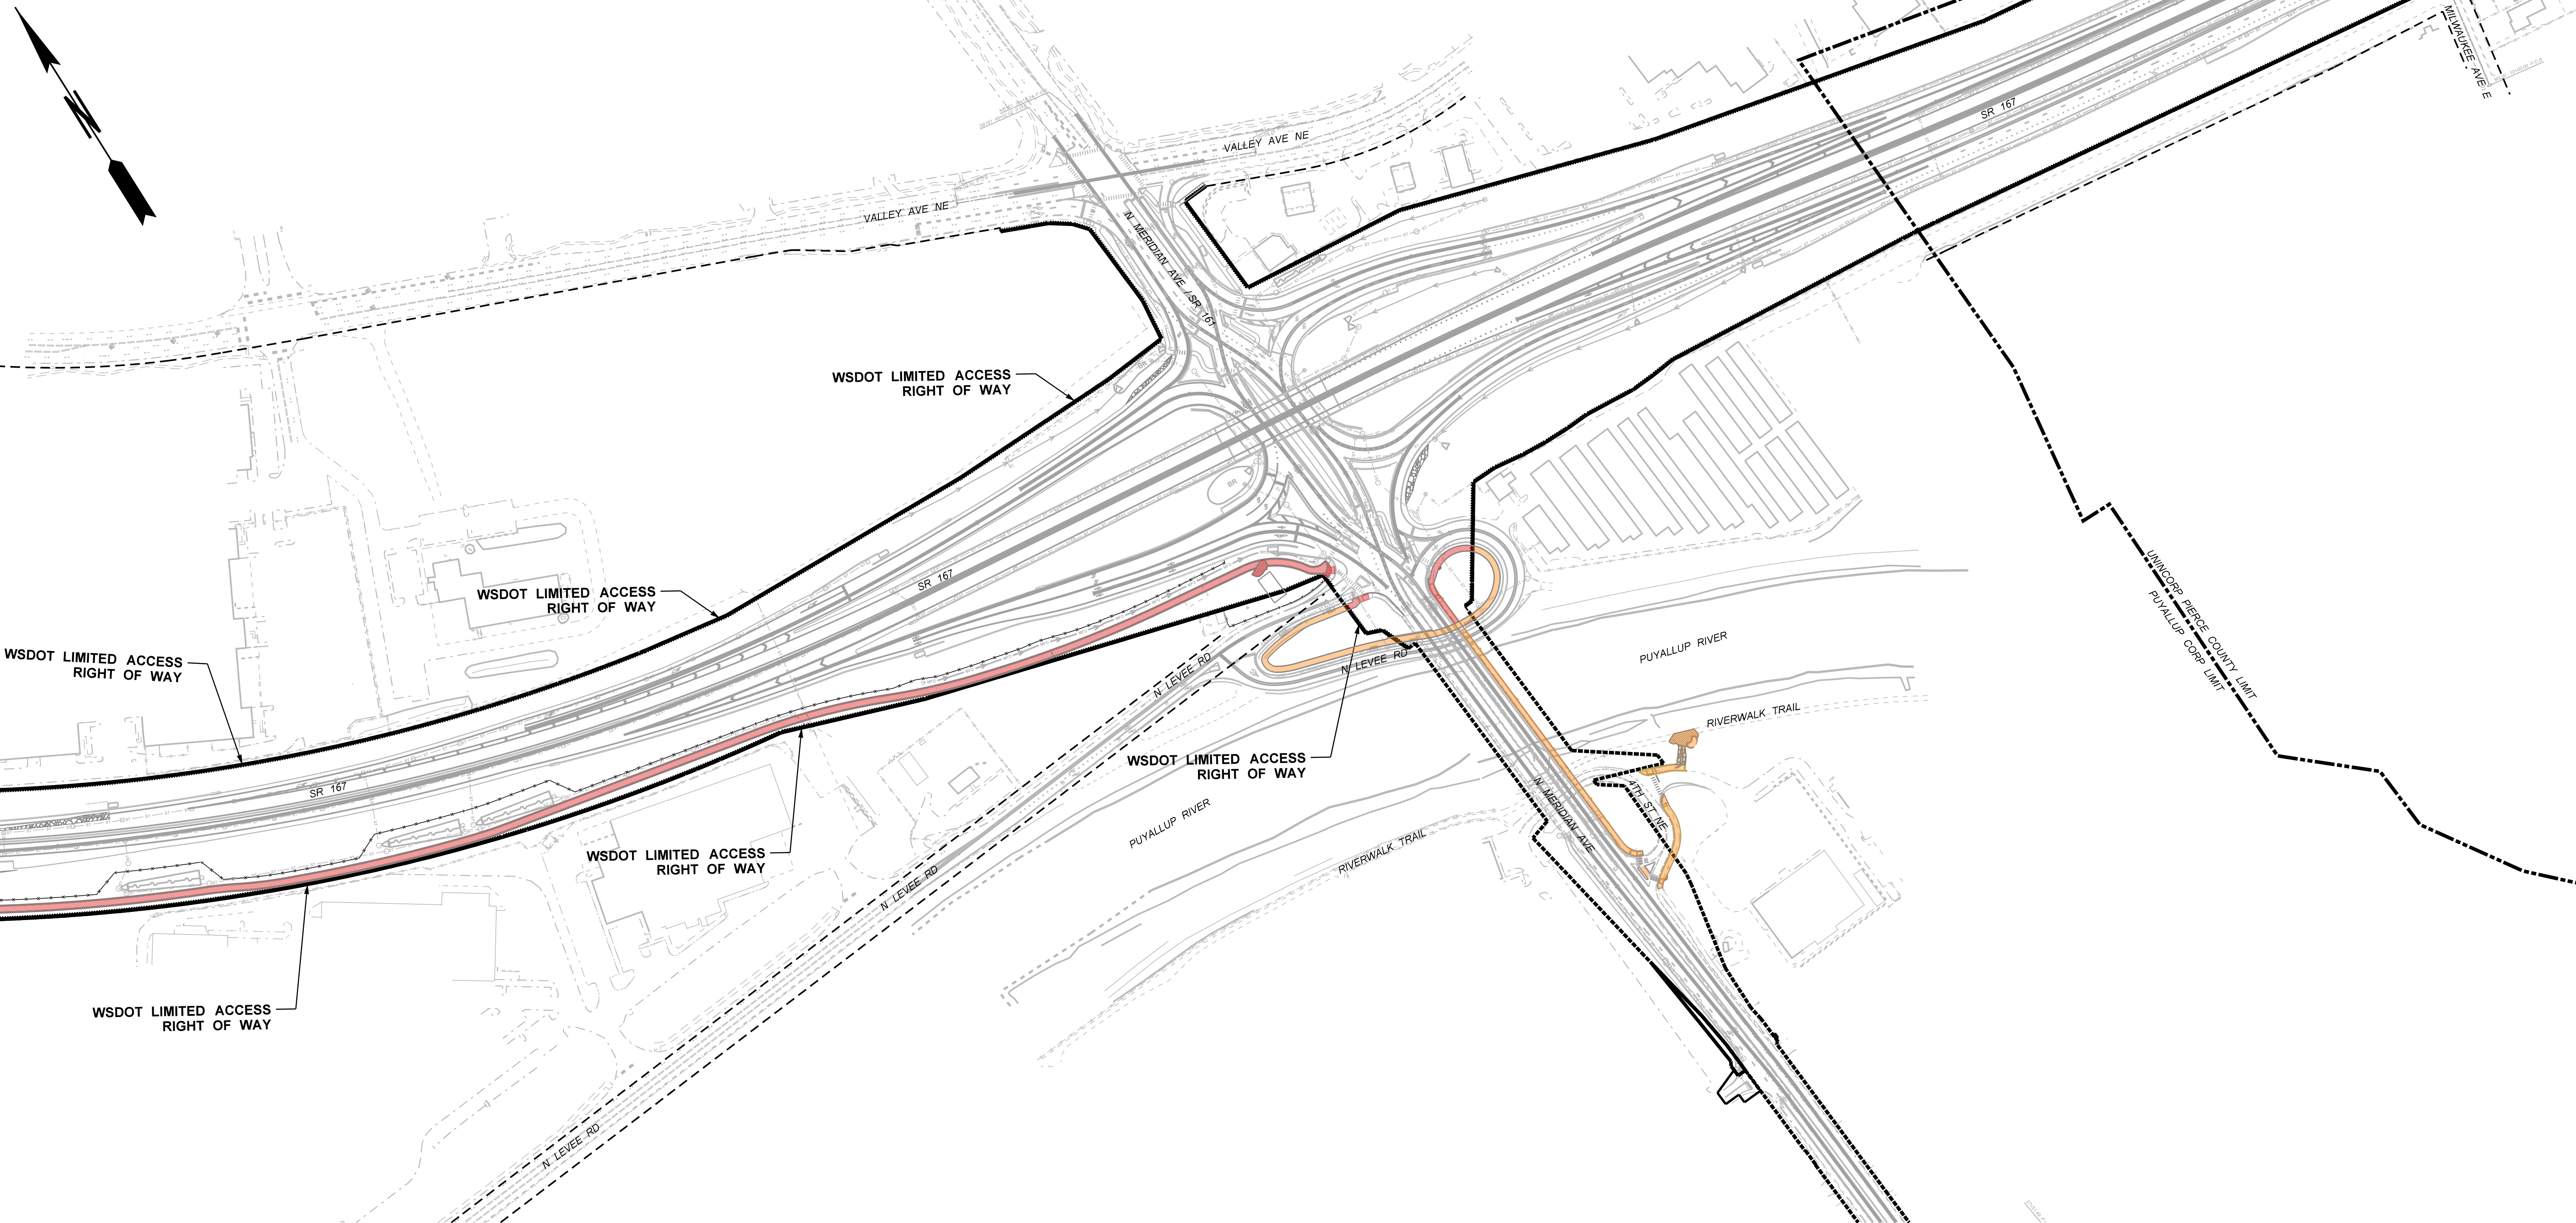

- LEGEND**
- TRAIL LOCATED WITHIN WSDOT LIMITED ACCESS RIGHT-OF-WAY IN THE CITY OF PUYALLUP
 - TRAIL LOCATED WITHIN CITY OF PUYALLUP RIGHT-OF-WAY OR OTHERWISE OUTSIDE OF WSDOT LIMITED ACCESS RIGHT-OF-WAY
 - FENCE
 - CABLE BARRIER
 - RETAINING WALL

NOT TO SCALE
DRAFT - NOT FOR CONSTRUCTION