


PLANT LEGEND				
TREES				
SYMBOL	QTY	DESCRIPTION	SIZE	TREE SIZE
	29	Tilia cordata 'Harvest Gold' Harvest Gold Little Leaf Linden	1" Cal. Min Well Formed / 8' Min. Ht.	Class III Medium
	10	Abies grandis Grand Fir (Native)	8' Ht. Min. Well Formed	Class IV Large
	11	Picea omorika Serbian Spruce	8' Ht. Min. Well Formed	Class III Medium
	17	Gleditsia triacanthos 'Shademaster' Thornless Shademaster Honey Locust	8' Ht. Min. 5 pom poms	Class III Medium
	6	Prunus emarginata Bitter Cherry (Native)	8' Ht. Min. Full / Compact	Medium Tree
	12	Crataegus x lavallei 'Carrieri' Carrier Hawthorn		Class I Small
NATIVE SHRUBS & GROUND COVERS				
SYMBOL	QTY	DESCRIPTION	SIZE	
	27	Myrica californica Pacific Wax Myrtle	3 Gal. Min.	
	89	Symphocarpus alba Snowberry	2 Gal. Min.	
	146	Mahonia aquifolium Tall Oregon Grape	2 Gal. Min.	
	36	Ribes sanguineum Flowering Red Currant	2 Gal. Min.	
	228	Gaultheria shallon Salal	1 Gal. Min.	
	228	Arctostaphylos uva ursi Kinnikinnick	1 Gal. Min.	
	72	Mahonia repens Creeping Oregon Grape	1 Gal. Min.	
	9	Polystichum munitum Sword Fern	1 Gal. Min.	
<b>Hydrosed for Typical Lawn Areas</b> SUNMARK NATIVE ECOTURF- Sunmark Seeds www.sunmarkseeds.com Botanical Name Common Name % by Weight Festuca rubra Native Red Fescue 45% Bouteloua gracilis Blue Grama 25% Buchate dactyloides Buffalograss 20% Koeleria macrantha Prairie Junegrass 7% Trifolium fragiferum Strawberry Clover 3% 1 lbs per 1,000 SF or 43.67 lbs per acre				
NATIVE POLLINATOR SEEDMIX 83,788 sf - SUBMIT MIX TO LA FOR APPROVAL INTENT IS TO CREATE MEADOW GRASSES AND FLOWERS THAT ARE MOWED OR STRIMMED ONLY 1 TIME PER YEAR				


ANY SUBSTITUTIONS MUST BE APPROVED BY THE LA AND THE AGENCY.

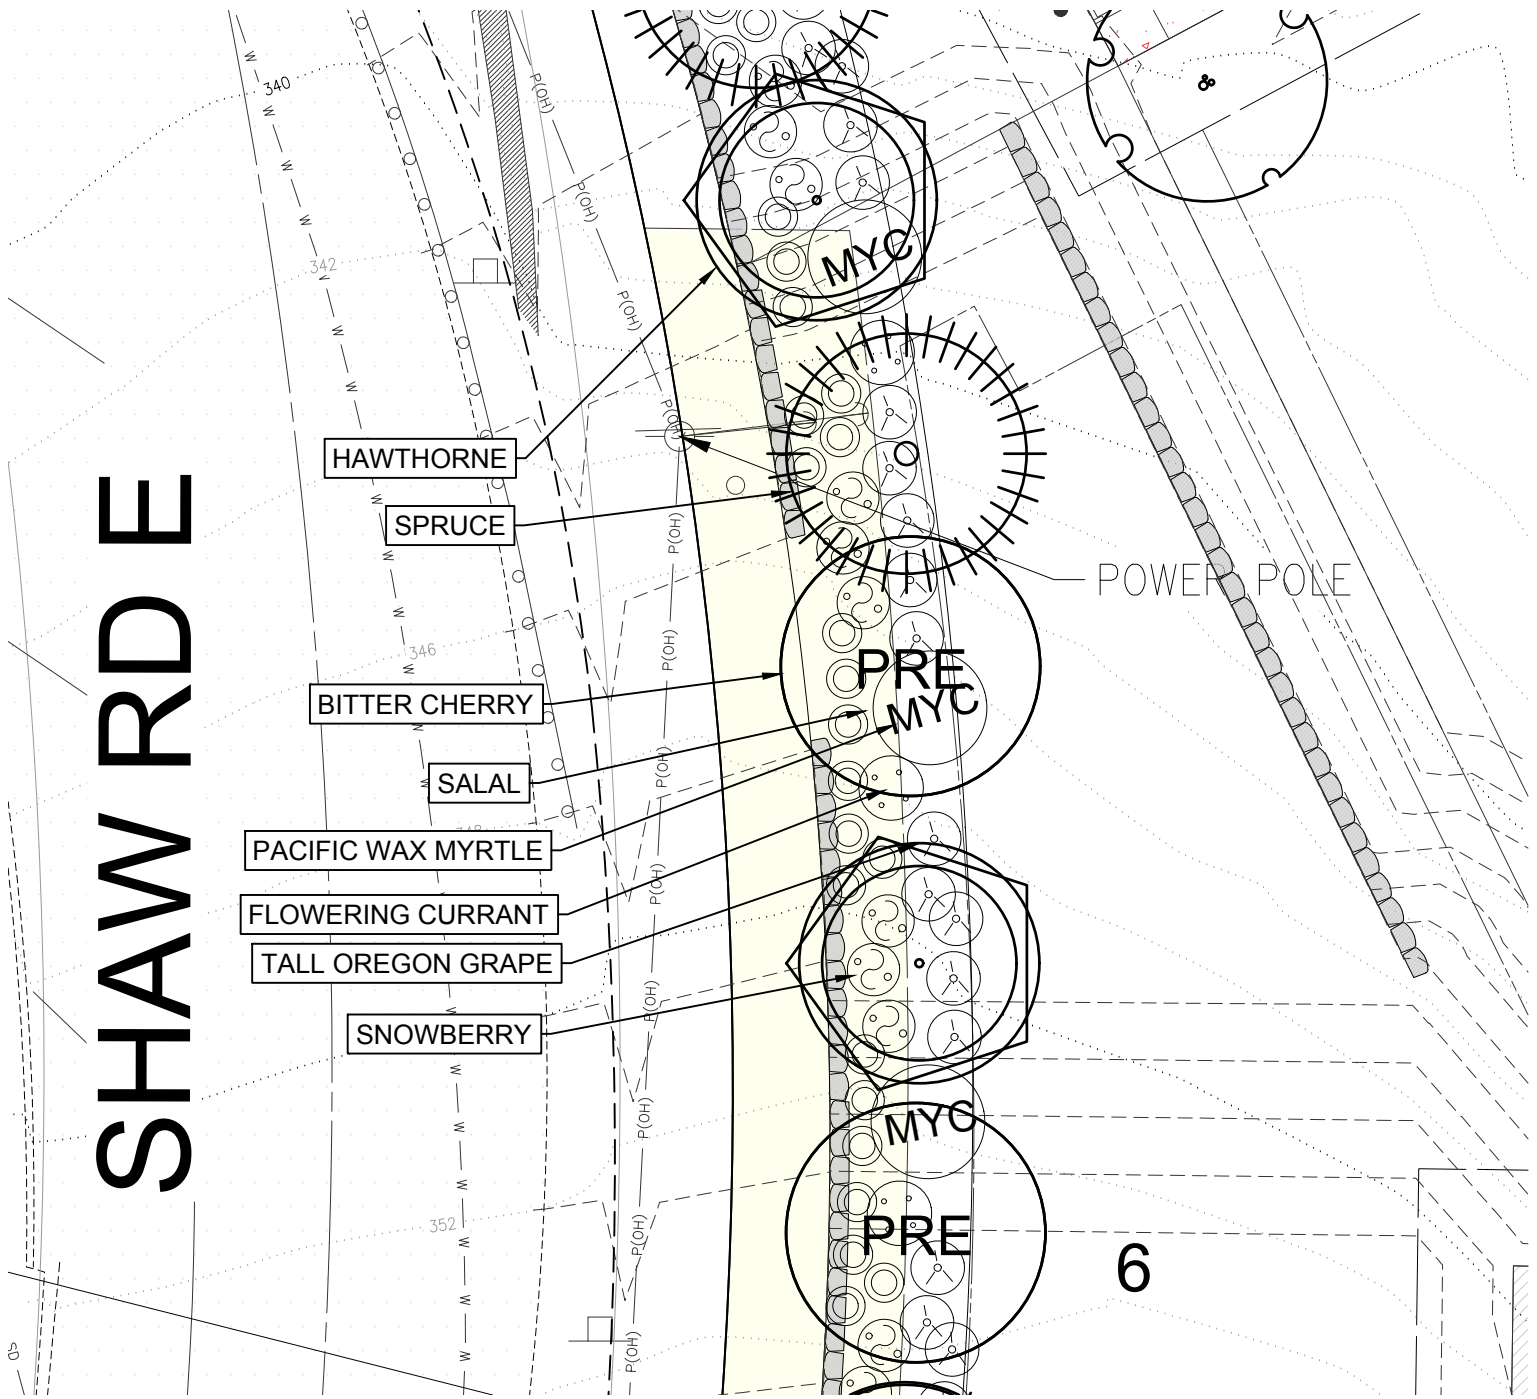

ENLARGED TYPE II PERIMETER  
PLANTING PLAN



Know what's below.  
Call before you dig.

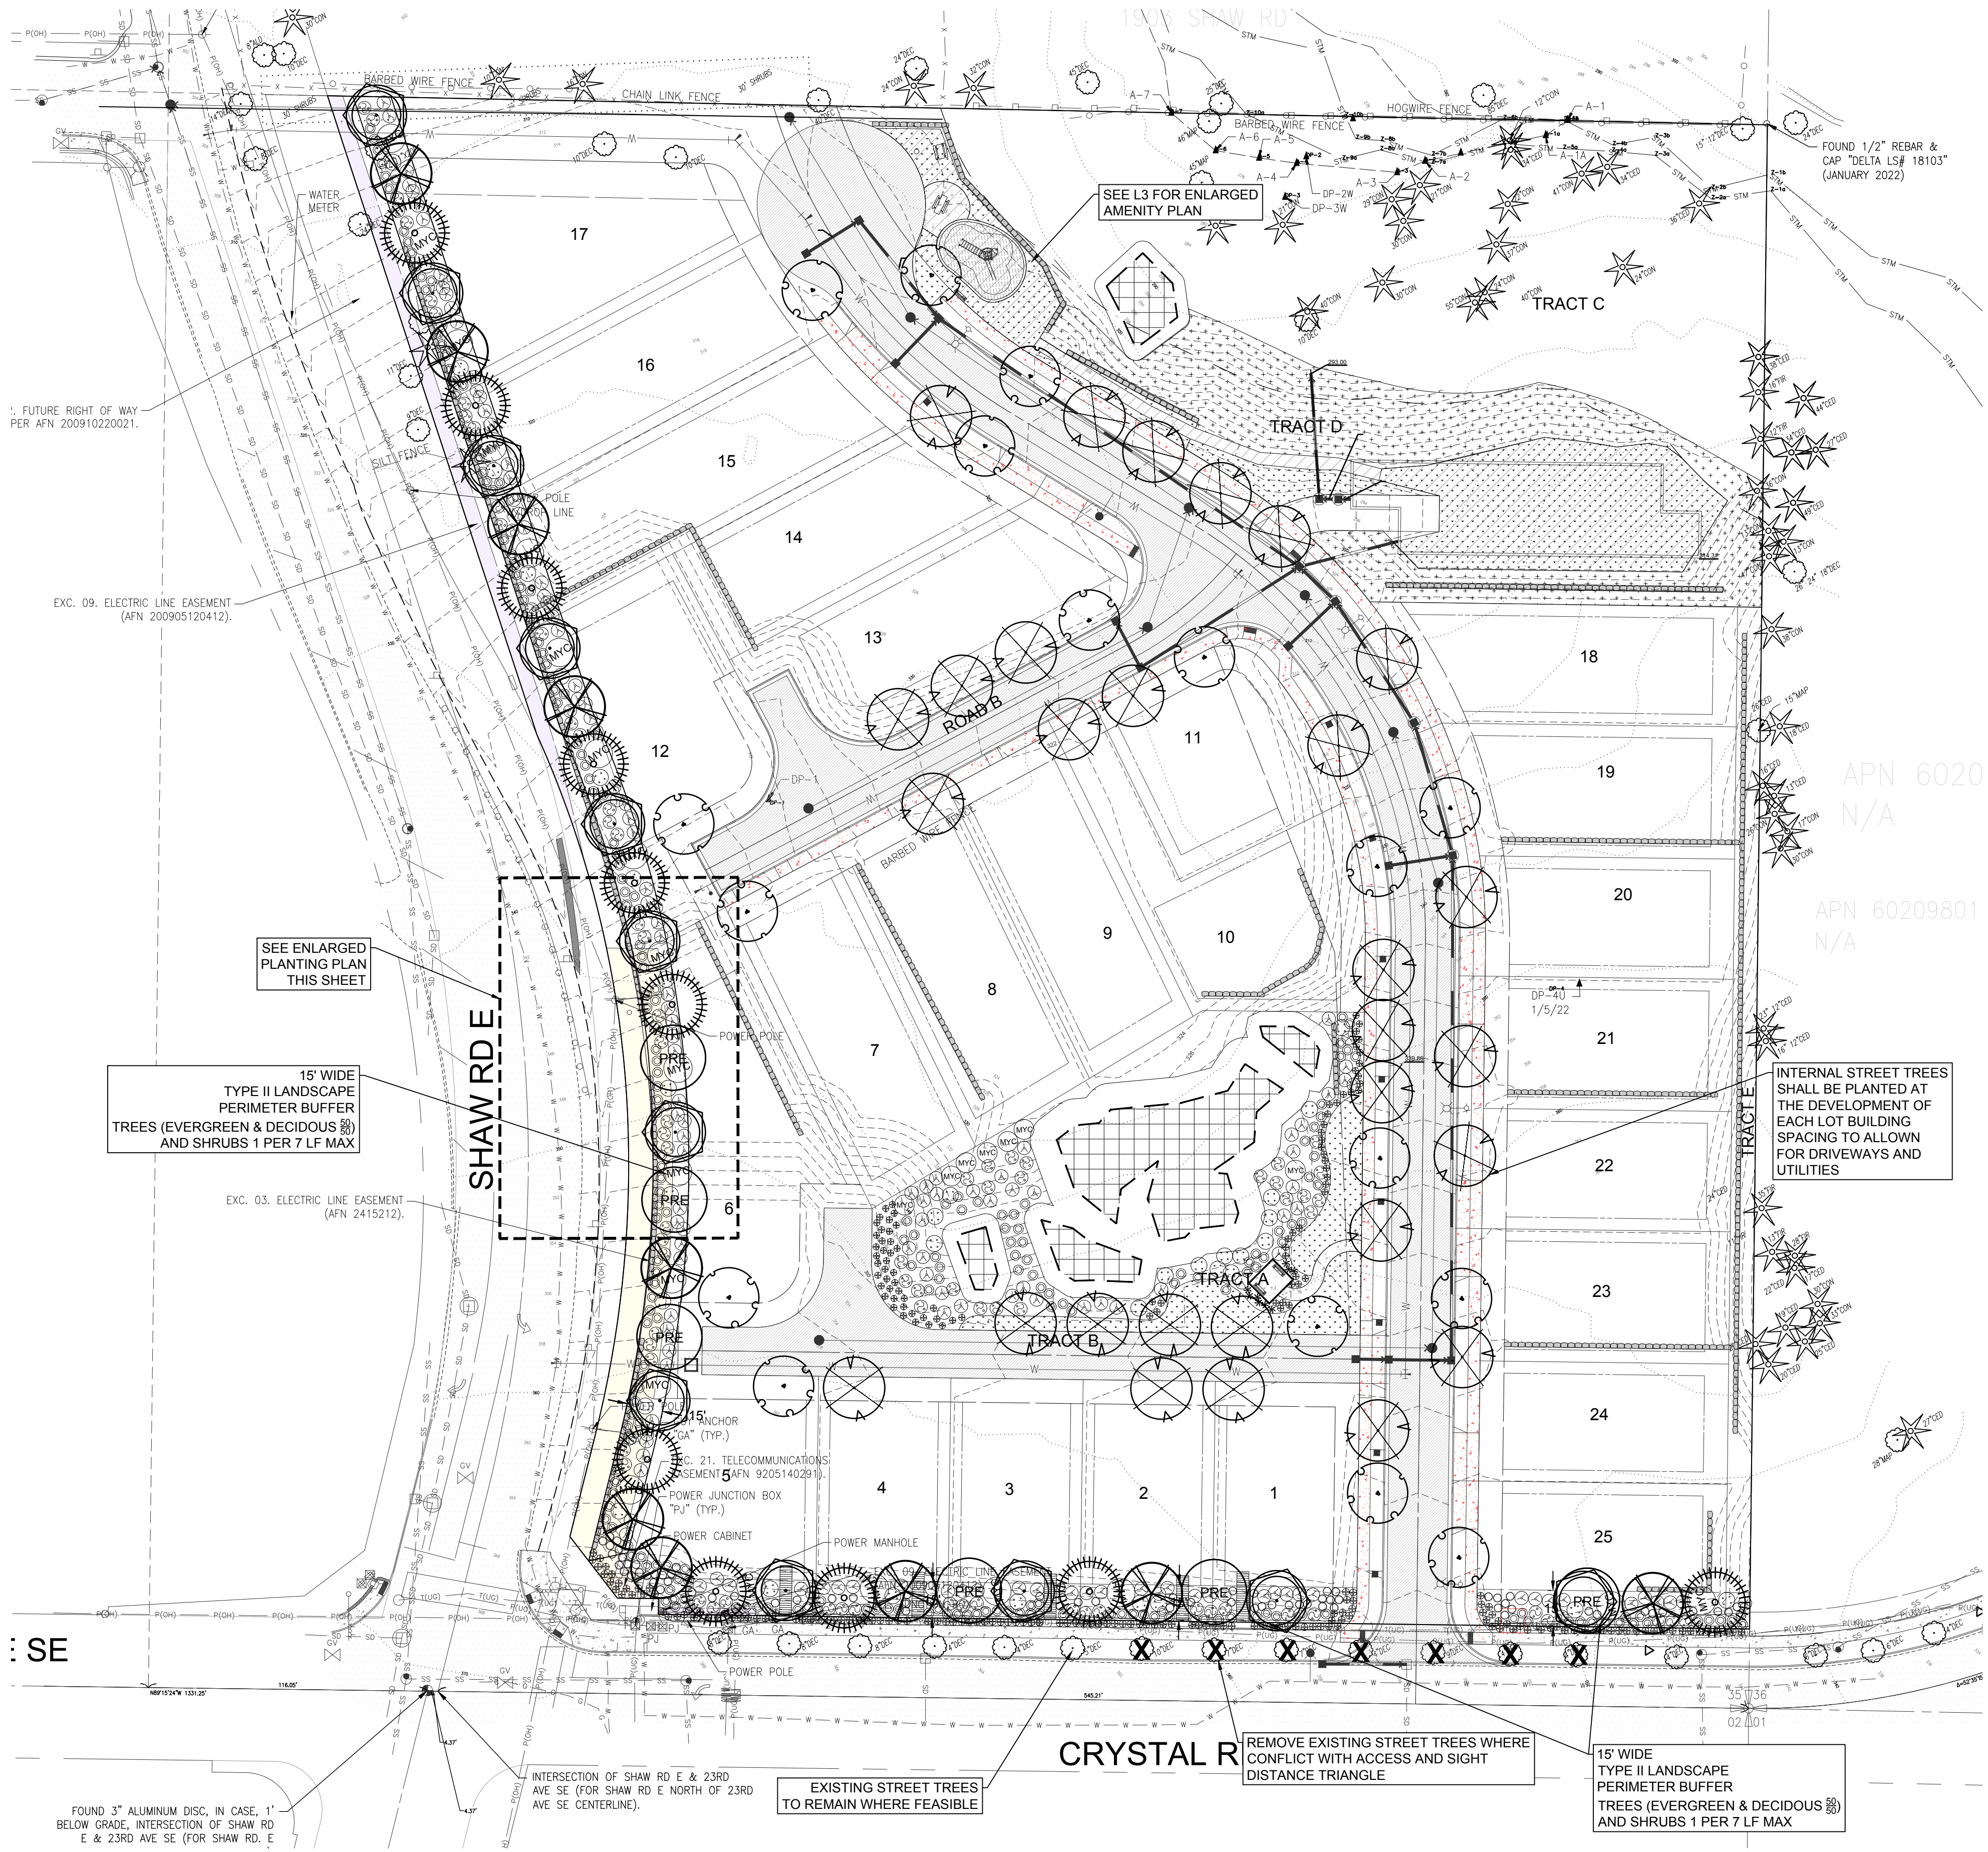

LANDSCAPE PLAN

1329 Alameda Avenue, Suite B, Everett, WA 98203  
www.naturebydesigninc.com  
253.460.6067

PROJECT:

NORMANDY HEIGHTS  
2007 Shaw Rd.  
PUYALLUP, WA 98371

RM Homes  
2913 5th Ave NE, Suite 201  
Puyallup, WA

REVISIONS:

B. REVISED WITH NEW PLAT LAYOUT  
C. REVISED WITH NEW SITE LAYOUT AND PER AGENCY COMMENTS  
D. REVISED WITH NEW CIVIL BASE

DRAWING ISSUED FOR:  
AGENCY REVIEW

DATE: SEPTEMBER 15, 2025

PROJECT NO: 2257  
FILE NAME: 2257LSD  
DRAWN BY: KLO  
CHECKED BY: KLO  
X-REFS: CIVIL  
PLOT SCALE: 1:1  
DRAWING SCALES: 1:40  
1:10

DRAWING CONTENTS

PRELIMINARY  
PLANTING  
PLAN

DRAWING NO.:

L1

1 OF 4

ORIG. SHEET SIZE 22X34







**PROJECT:**

**NORMANDY HEIGHTS**

**2007 Shaw Rd.**

PUYALLUP, WA 98371

RM Homes

2913 5th Ave NE, Suite 201

Puyallup, WA

**REVISIONS:**

B. REVISED WITH NEW PLAT LAYOUT  
C. REVISED WITH NEW SITE LAYOUT AND PER AGENCY COMMENTS  
D. REVISED WITH NEW CIVIL BASE

**DRAWING ISSUED FOR:**  
AGENCY  
REVIEW

**DATE:** SEPTEMBER 15, 2025



PROJECT NO: 2257  
FILE NAME: 2257LSD  
DRAWN BY: KLO  
CHECKED BY: KLO  
X-REFS: CIVIL  
PLOT SCALE: 1:1  
DRAWING SCALES: 1:40  
1:10

**DRAWING CONTENTS**


**OPEN SPACE PLANS**

**DRAWING NO.:**



**L3**

3 OF 3



ORIG. SHEET SIZE 22X34

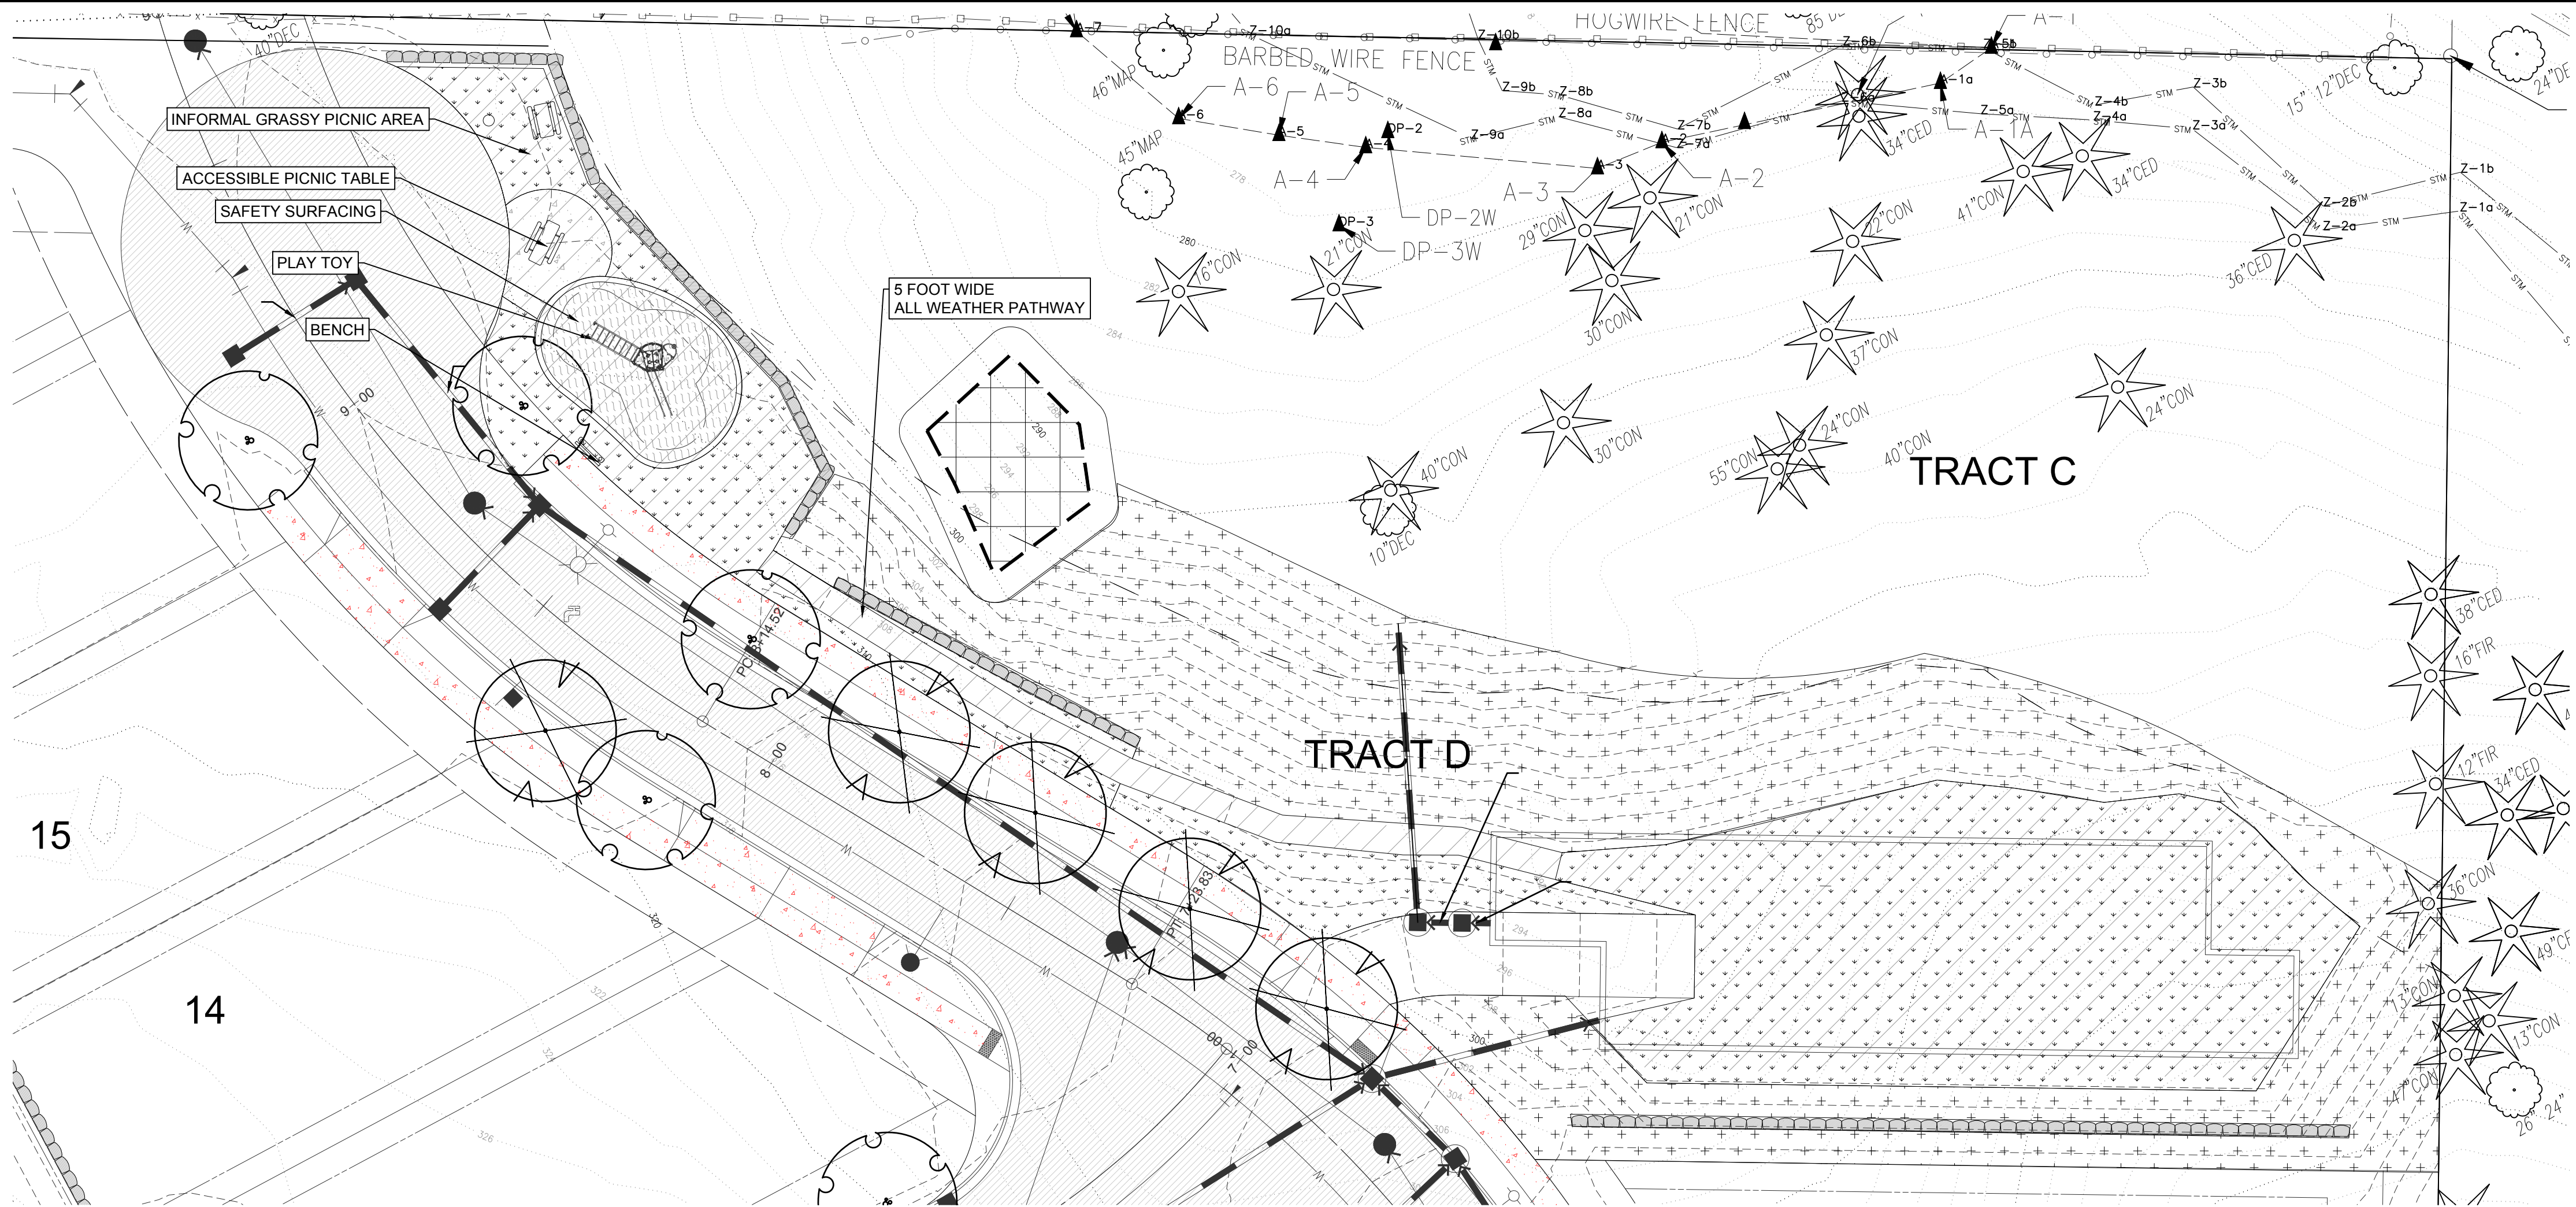

**OPEN SPACE TRACT D**

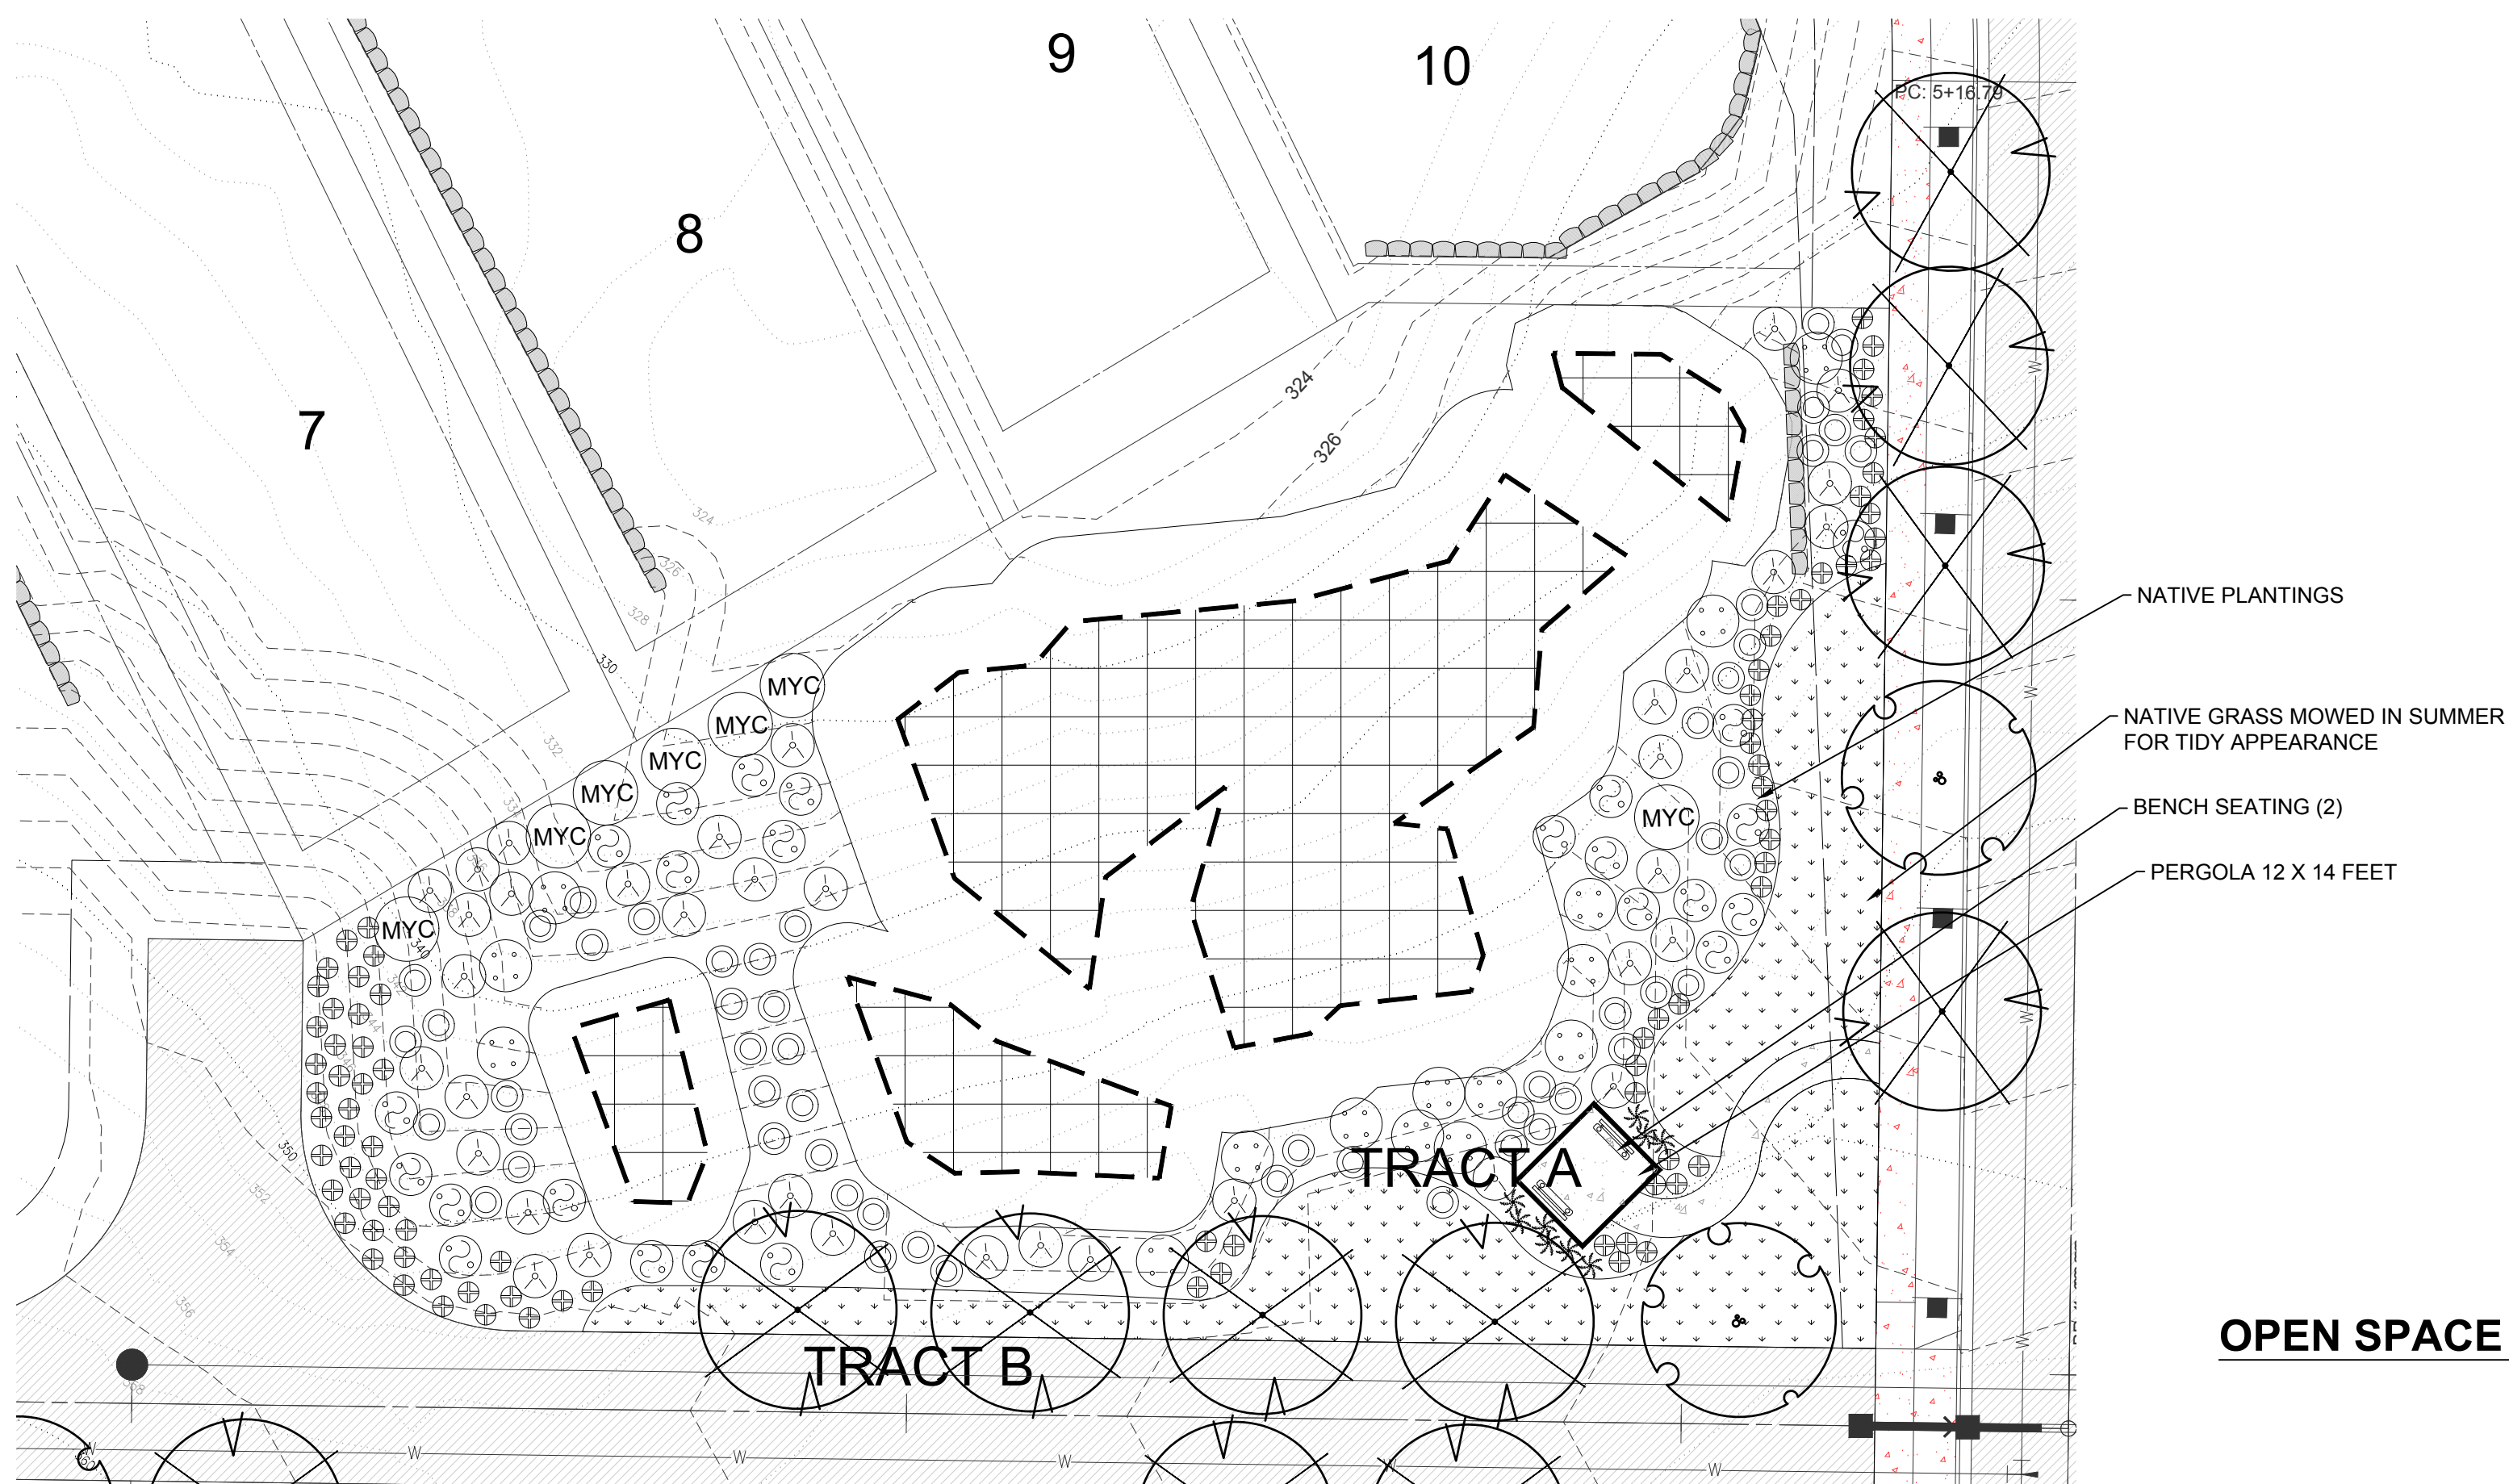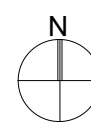

**OPEN SPACE TRACT A**

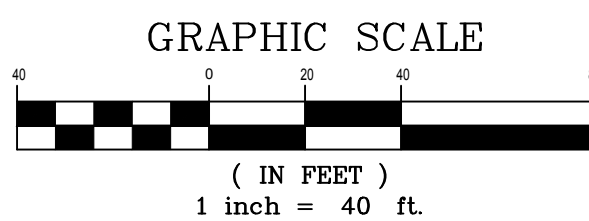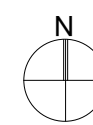

Know what's below.  
Call before you dig.