




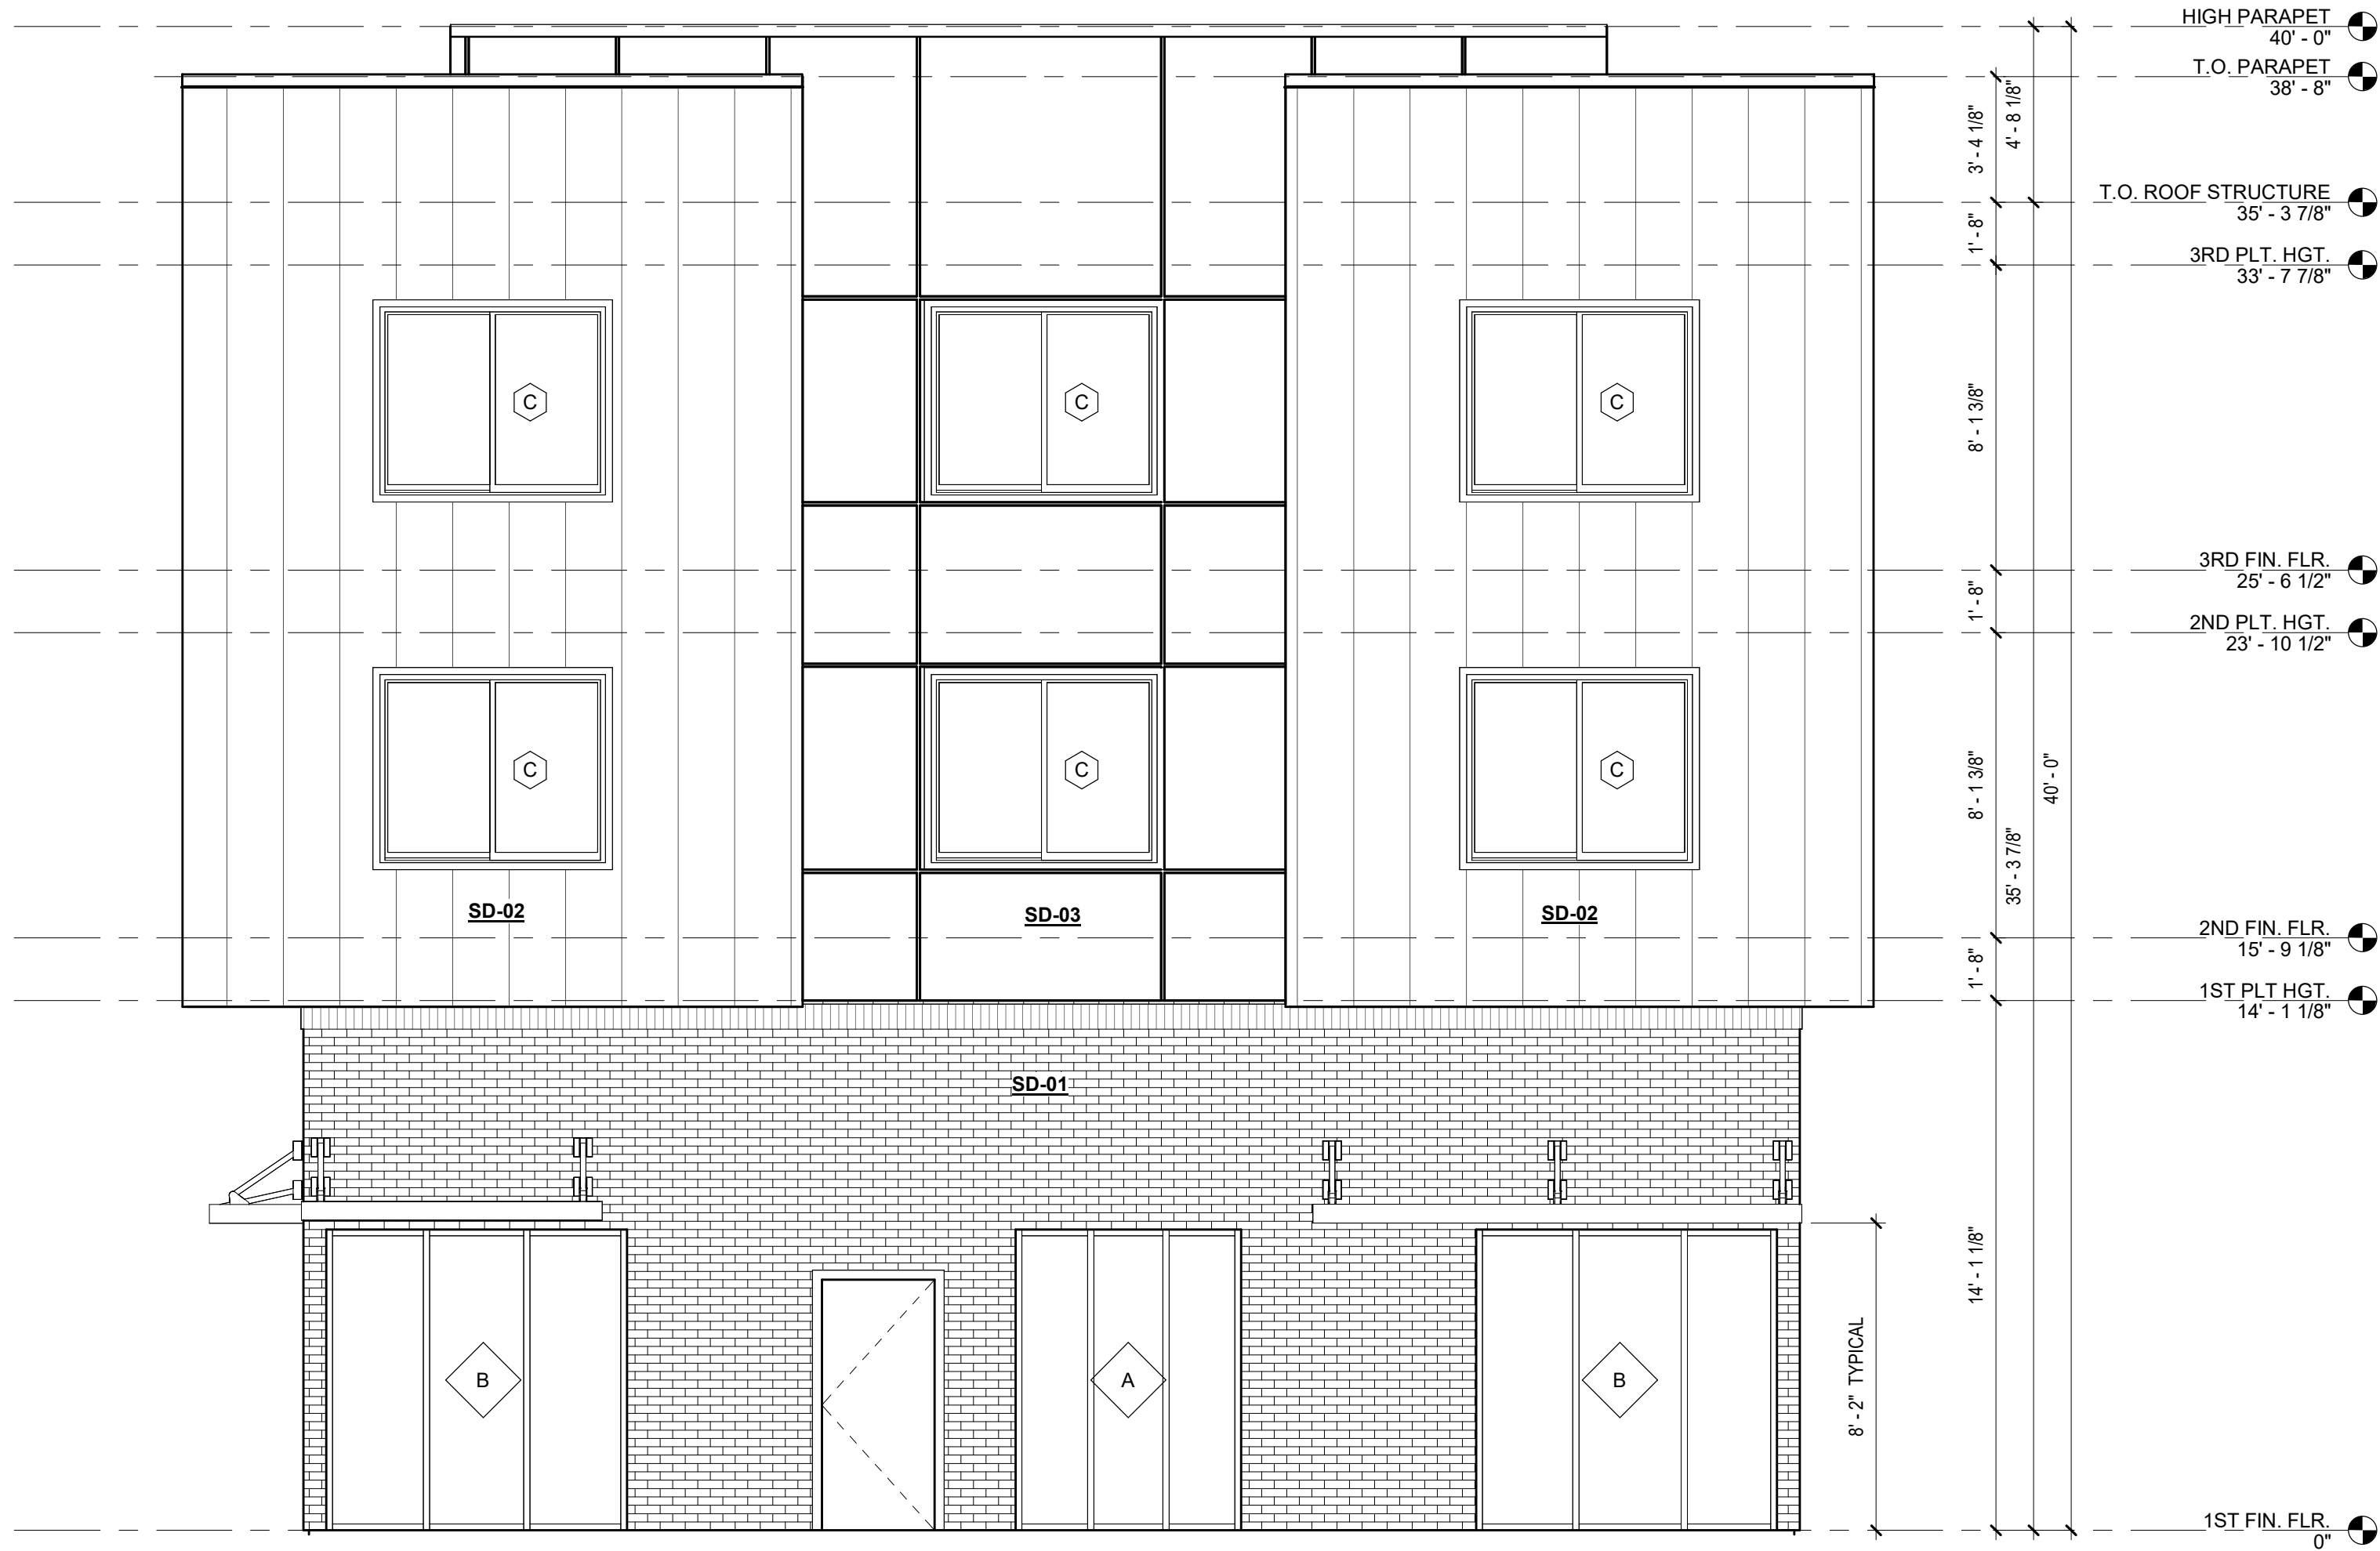

2 EXTERIOR ELEVATION
1/4" = 1'-0"

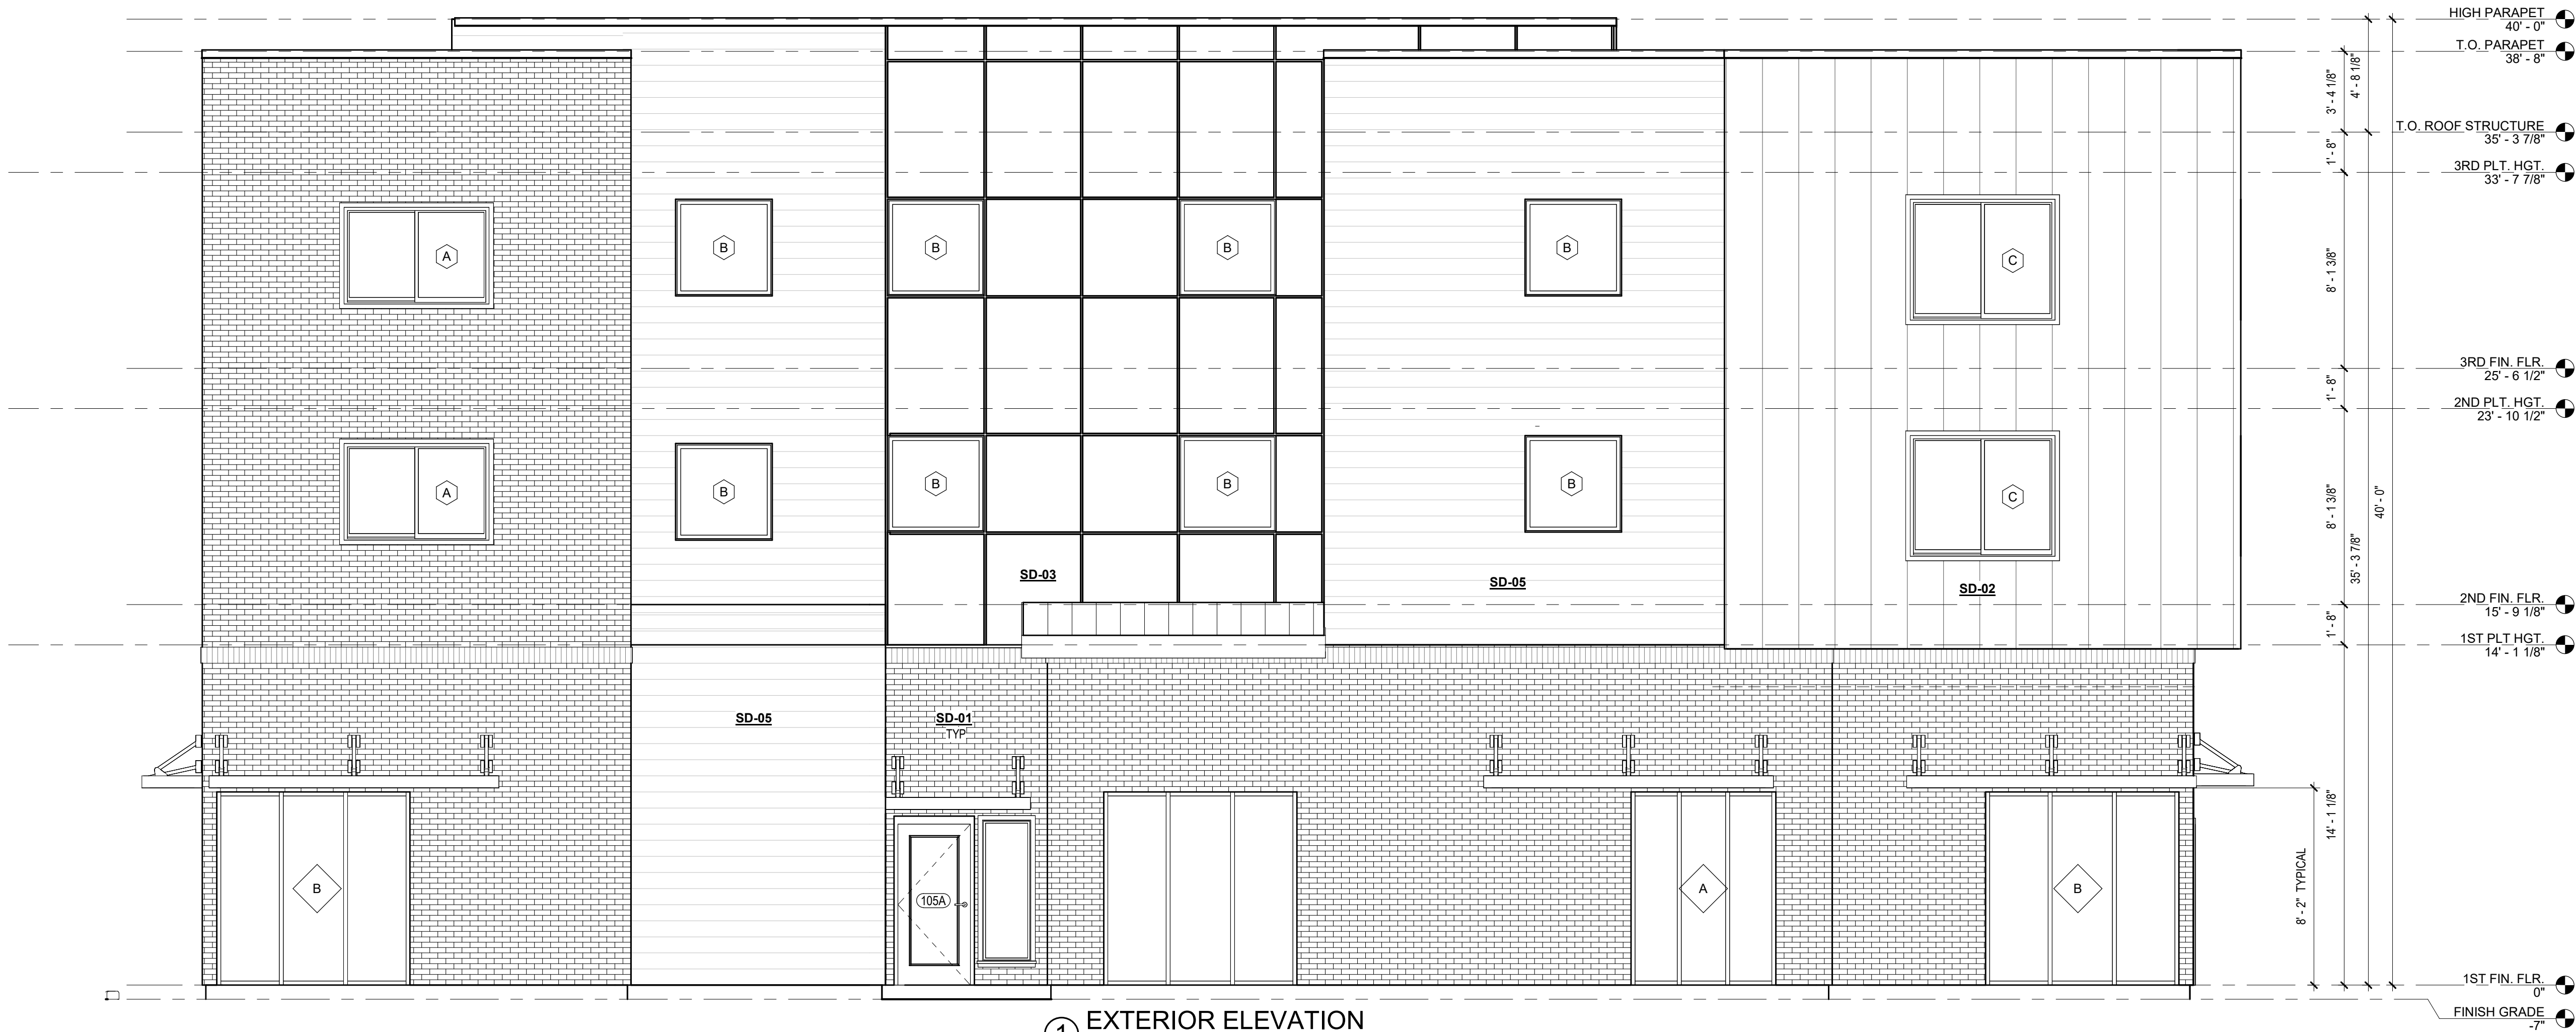

1 EXTERIOR ELEVATION
1/4" = 1'-0"

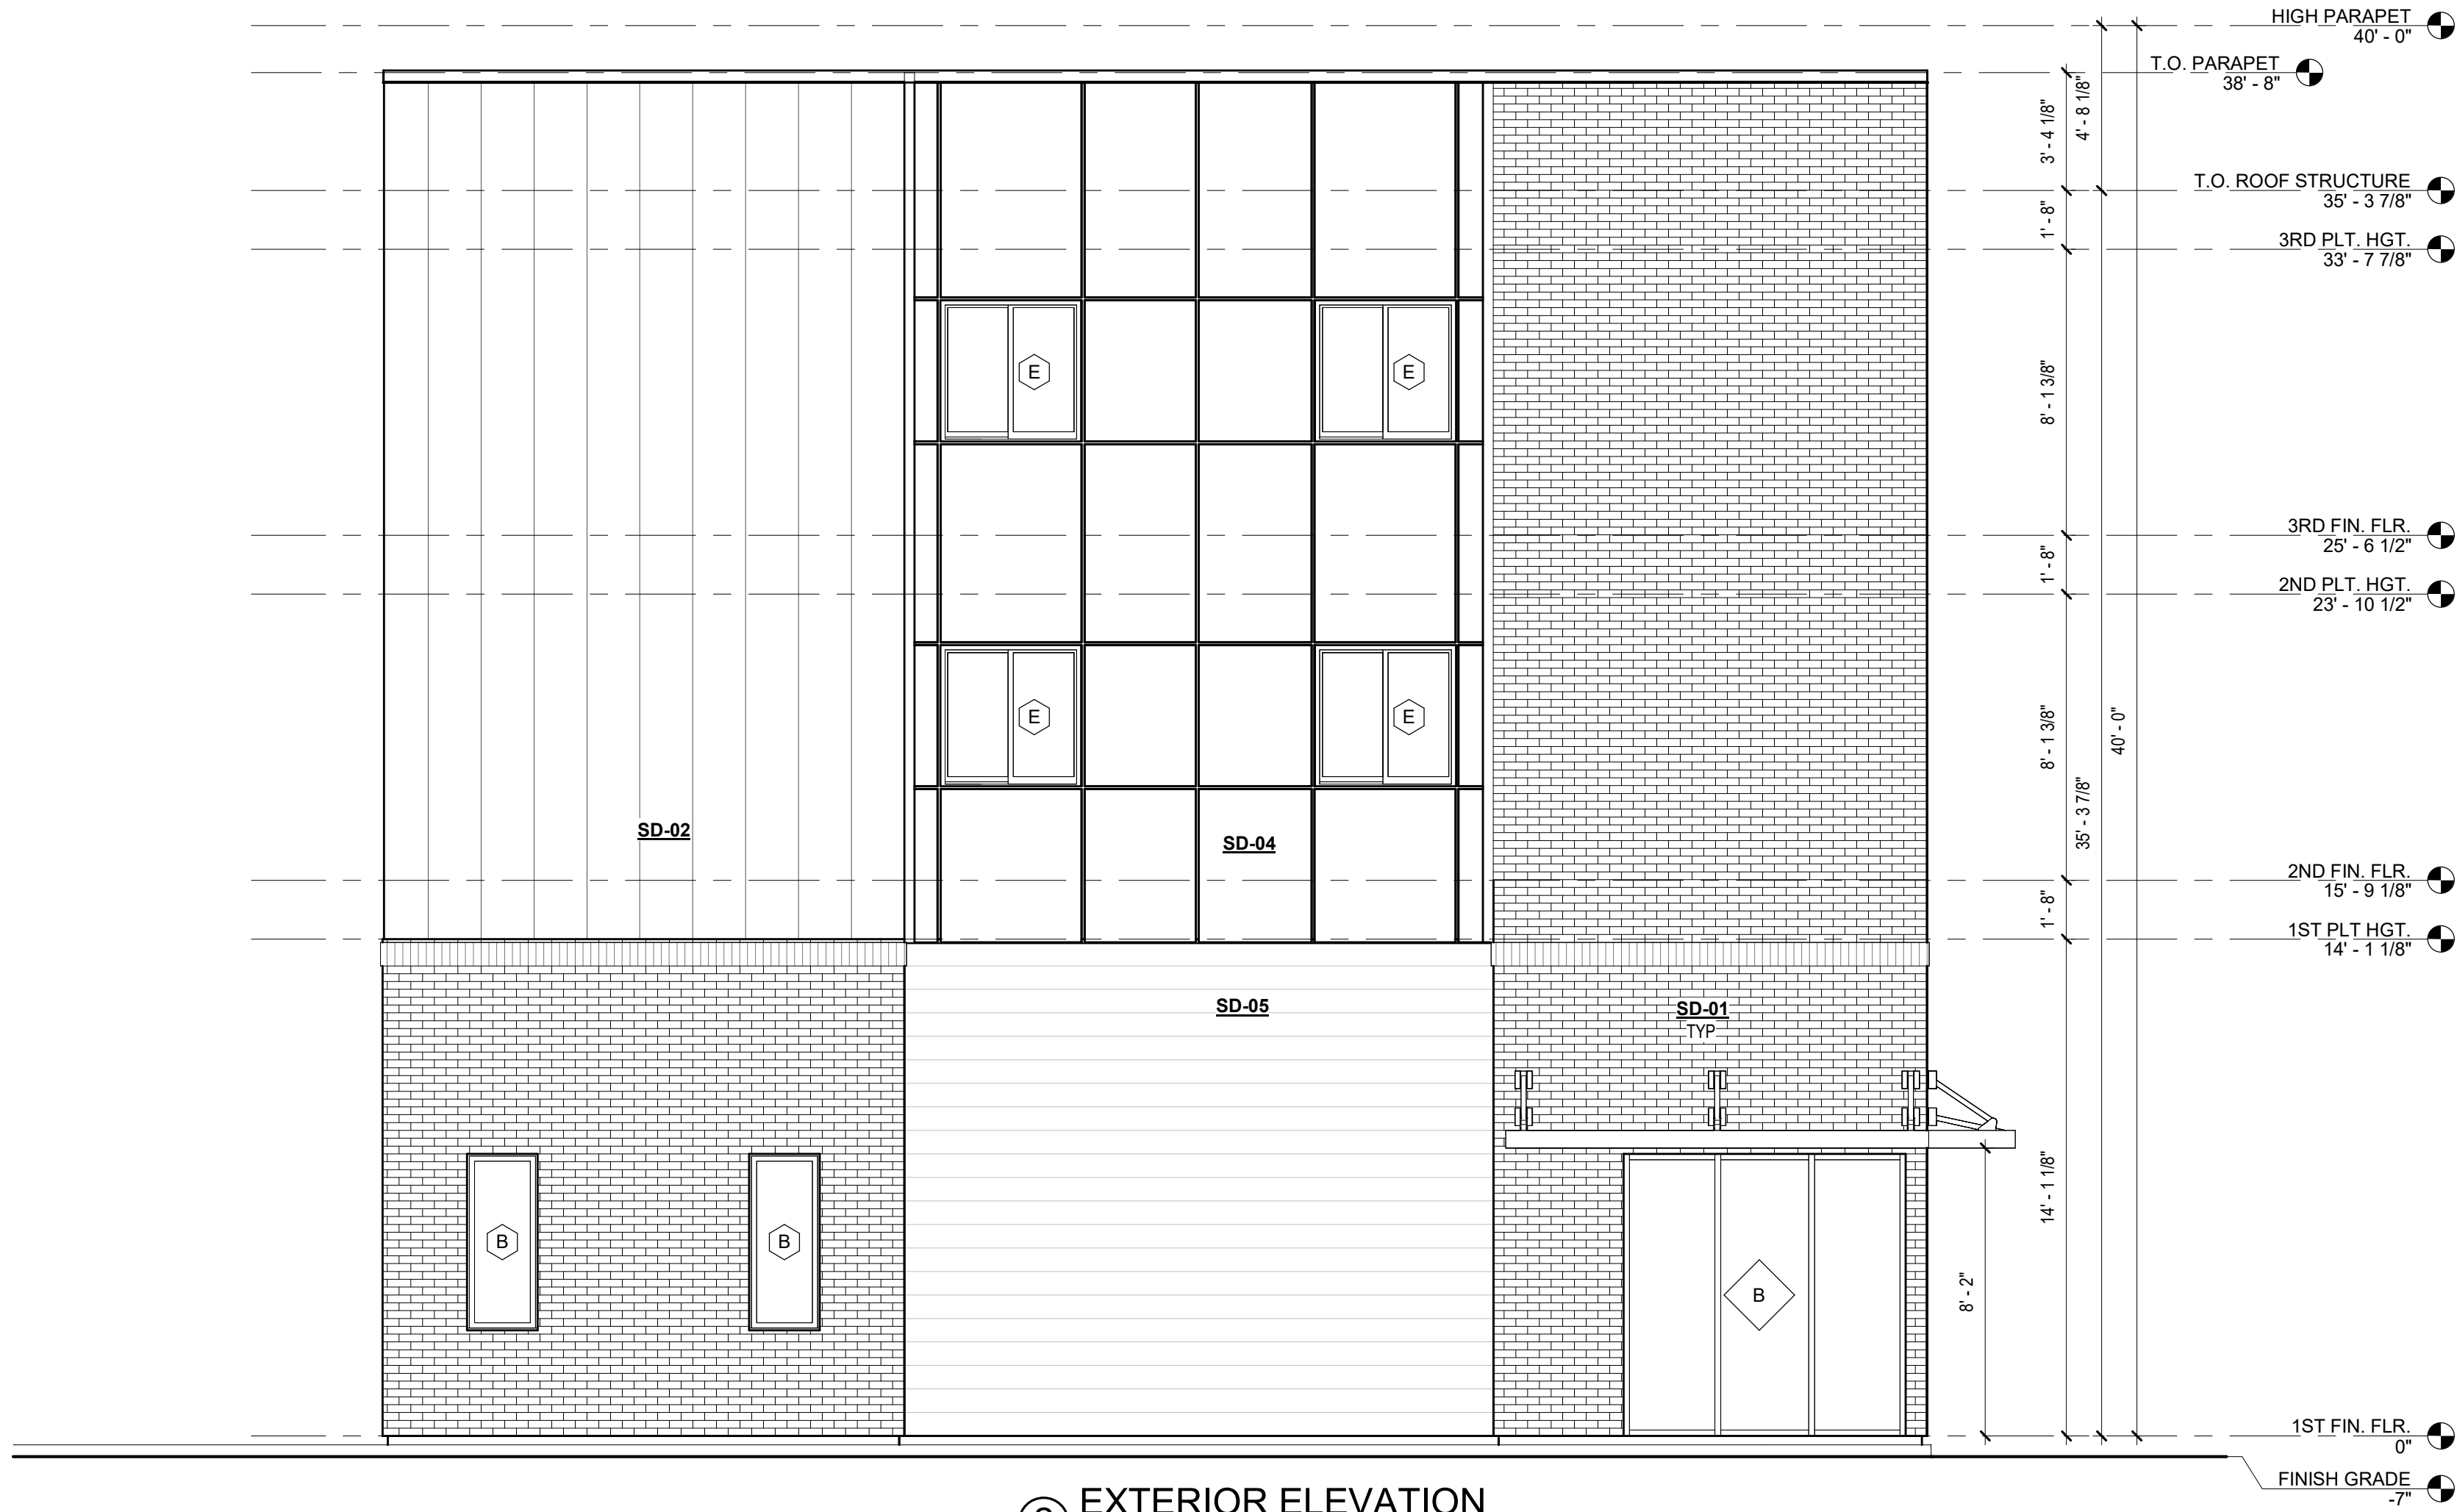

EXTERIOR MATERIALS				
MARK	DESCRIPTION	MFR.	MODEL	COMMENTS
SD-01	BRICK VENEER	MUTUAL MATERIALS	SLIM BRICK	COLOR - TBD
SD-02	BOARD AND BATTEN	JAMES HARDIE	SELECT CEDARMILL	COLOR - TBD (DARK)
SD-03	REVEAL PANEL SIDING W/ 1" REVEAL	JAMES HARDIE	SELECT CEDARMILL	COLOR - TBD (LIGHT)
SD-04	REVEAL PANEL SIDING W/ 1" REVEAL	JAMES HARDIE	SELECT CEDARMILL	COLOR - TBD (DARK)
SD-05	PLANK SIDING	JAMES HARDIE	SELECT CEDARMILL	8" EXPOSURE, COLOR - TBD (DARK)
SD-06	PLANK SIDING	JAMES HARDIE	SELECT CEDARMILL	4" EXPOSURE, COLOR - TBD (LIGHT)

2 EXTERIOR ELEVATION
1/4" = 1'-0"



1 EXTERIOR ELEVATION
1/4" = 1'-0"