




Know what's below.
Call before you dig.

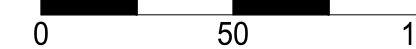


SCALE IN FEET



LANDSCAPE LEGEND:

- RIVER BIRCH
- INCENSE CEDAR
- EUROPEAN HORNBEAM
- KOUSA DOGWOOD
- OREGON CRABAPPLE
- PERSIAN PARROTIA
- BOULEVARD AMERICAN LINDEN
- WESTERN RED CEDAR
- STORMWATER PLANTING
- LANDSCAPE PLANT BEDS

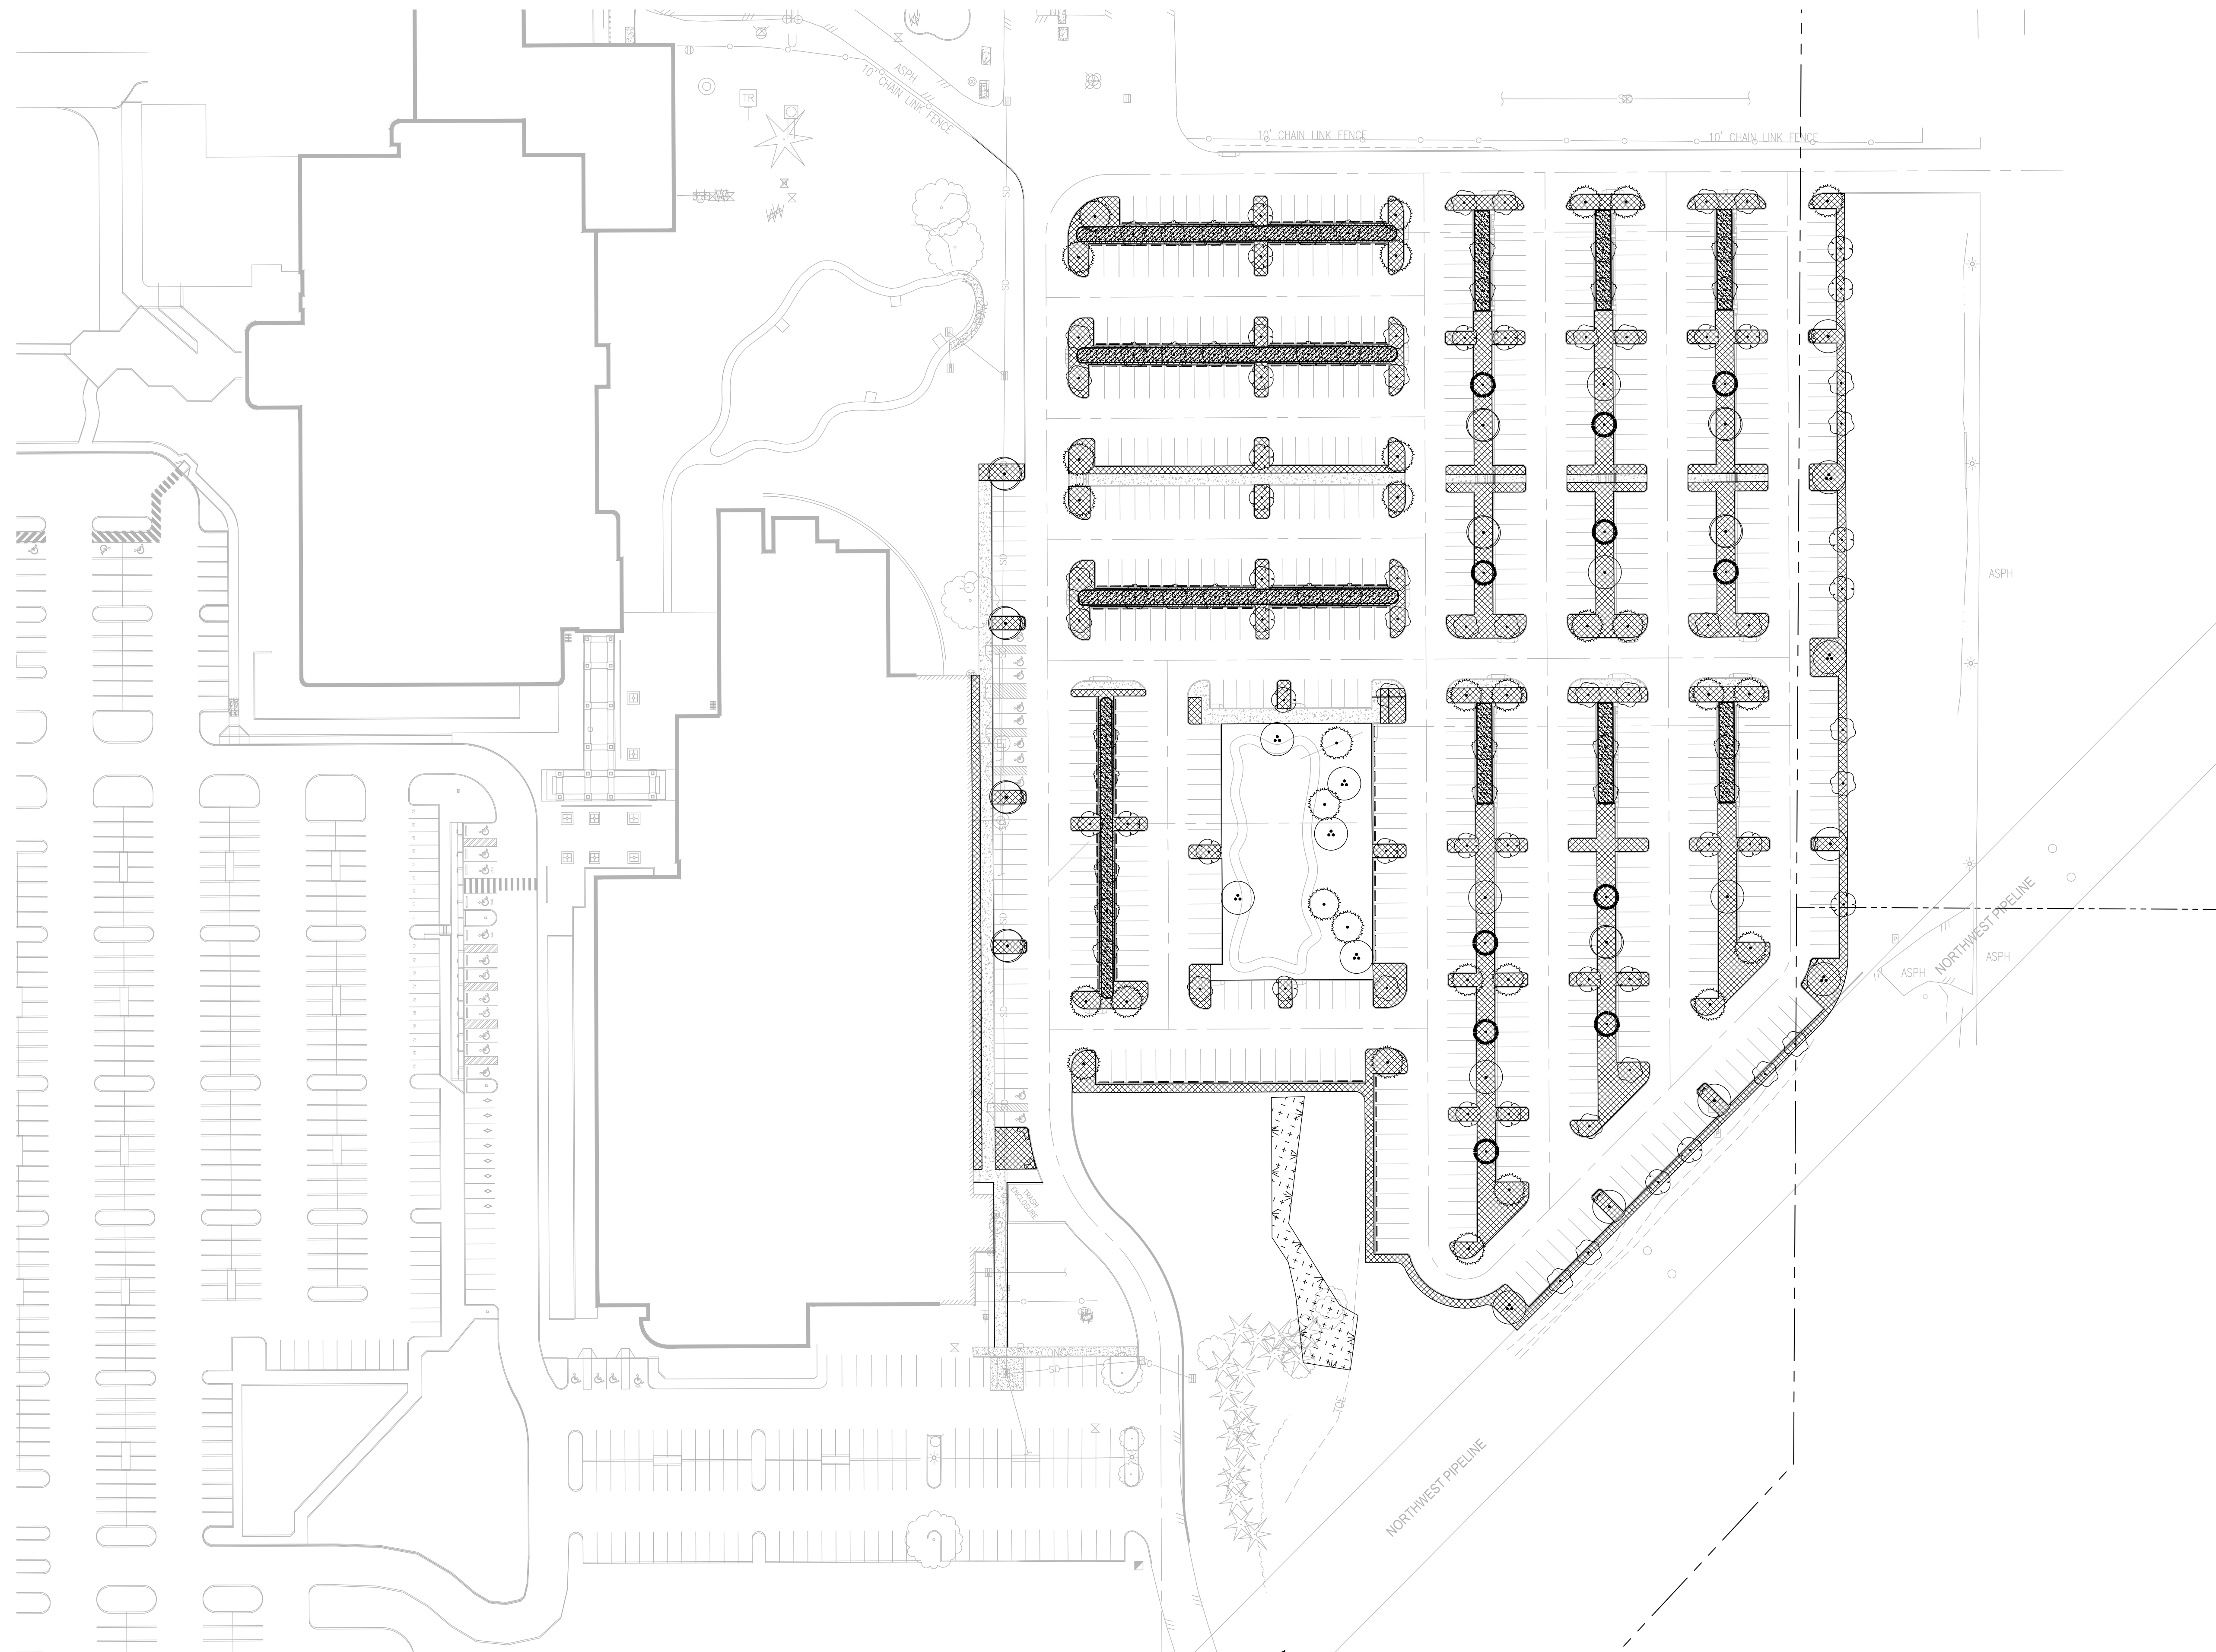

PRELIMINARY

NOTE: SYMBOLS NOT TO SCALE **100% REVIEW SUBMITTAL**
NOT FOR CONSTRUCTION

LAYOUT: LS-00 PATH: U:\PSD\Projects\Clients\217-7312-004_SHB&T\ParkingExpansion\985\scs\CADD\DWG PLOTTED BY: balredj DATE: Thursday, April 1, 2021 2:52:29 PM

REVISIONS	DATE	BY	DESIGNED	DRAWN	CHECKED	APPROVED
			DSB	DSB	DCS	SKN

**ONE INCH AT FULL SCALE.
IF NOT, SCALE ACCORDINGLY**

FILE NAME: 07-PS0731200C-LS
JOB No: 217-7312-004
DATE: APRIL 2021



PROJECT NAME
**SOUTH HILL BUILDING & TECHNOLOGY CENTER
PARKING EXPANSION**
PUYALLUP, WA

**LANDSCAPE PLAN
COMPOSITE**

DRAWING NO.
44 OF 57
LS-00

