

# C.E.S. NW INC.

CIVIL ENGINEERING & SURVEYING

429 - 29TH ST. NE, SUITE D Bus: (253) 848-4282  
PUYALLUP, WA 98372


## HUNTINGTON APARTMENTS

NEW BUILDING SETBACK LINE

EXHIBIT

**B**

12/3/2021

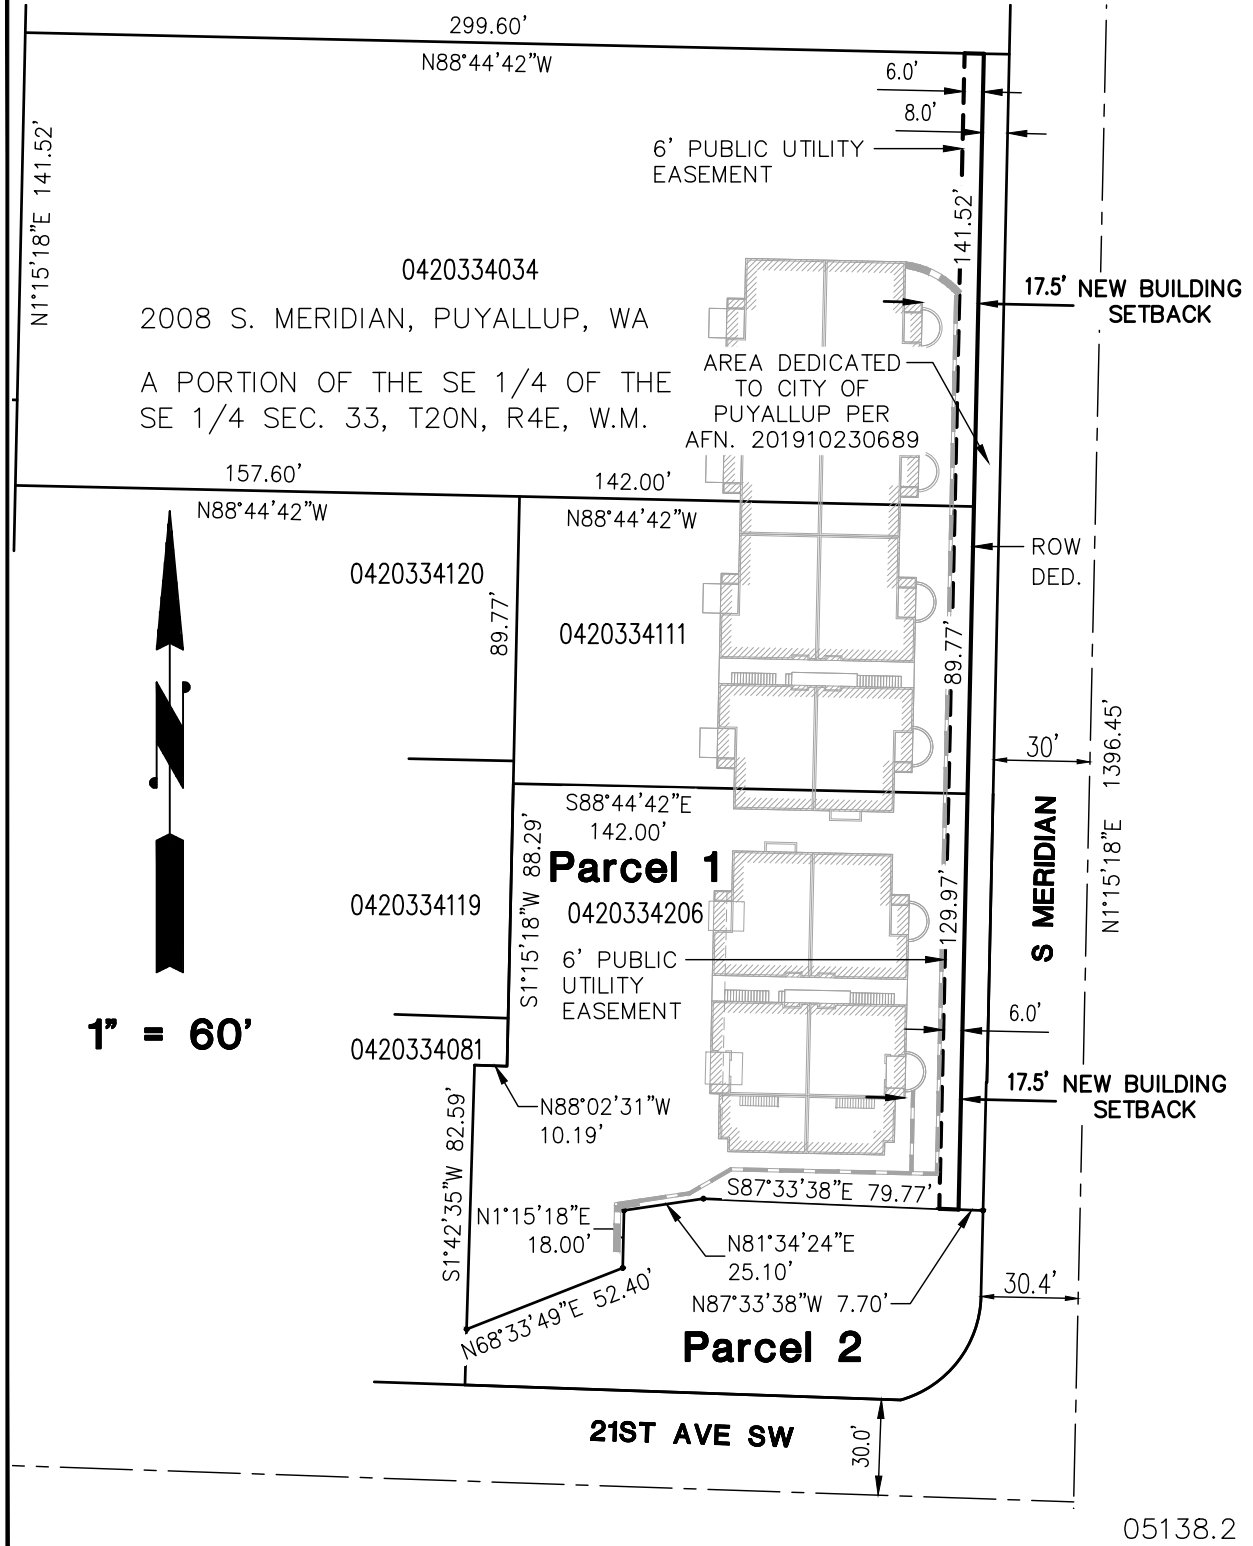

05138.2