

Recreation Building Plan - 4832 sf
1/8" = 1'-0"




East Elevation - Side
1/8" = 1'-0"



West Elevation - Side
1/8" = 1'-0"



North Elevation - Street
1/8" = 1'-0"

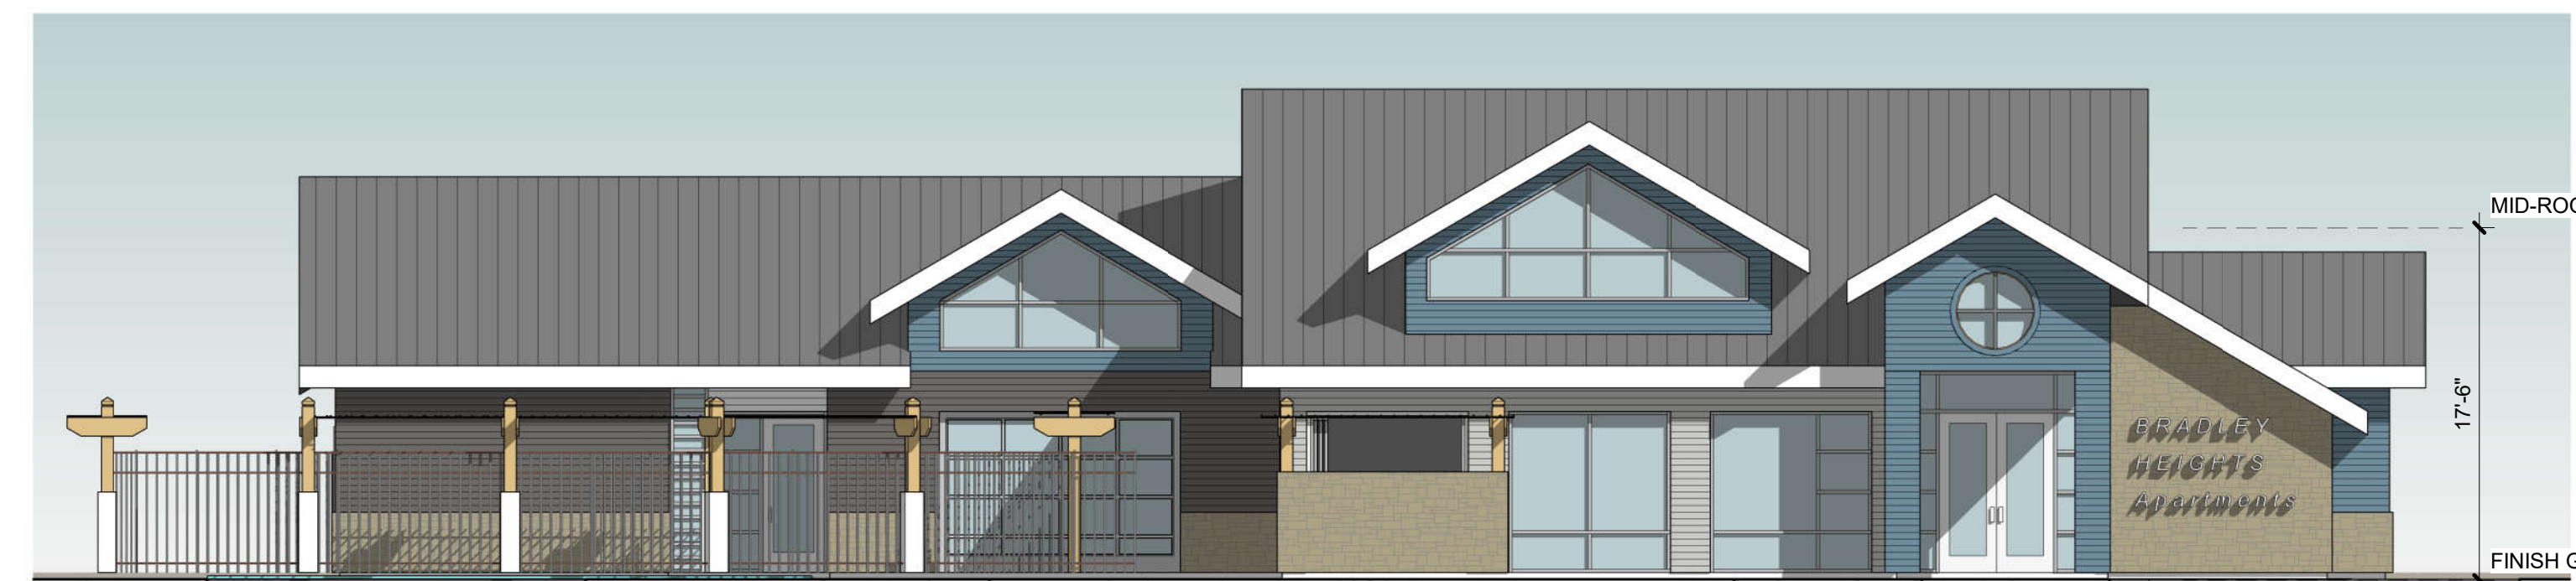

South Elevation - Entry
1/8" = 1'-0"

Bradley Heights Apartments

PUYALLUP

2/22/2022 3:32:01 PM

FLOOR PLAN

PR-110

R D + A

ROSS DECKMAN & ASSOCIATES INC.

207 4th AVENUE SOUTHEAST
PUYALLUP, WASHINGTON 98372
P. 253.840.9405
F. 253.840.9503



Recreation Furniture Plan
1/8" = 1'-0"



Perspective - Aerial SW



Perspective - Entry SE

Bradley Heights Apartments

PUYALLUP

2/22/2022 3:32:12 PM


FURNITURE PLAN

PR-110.1

R D + A

ROSS DECKMAN & ASSOCIATES INC.

207 4th AVENUE SOUTHEAST
 PUYALLUP, WASHINGTON 98372
 P. 253.840.9405
 F. 253.840.9503

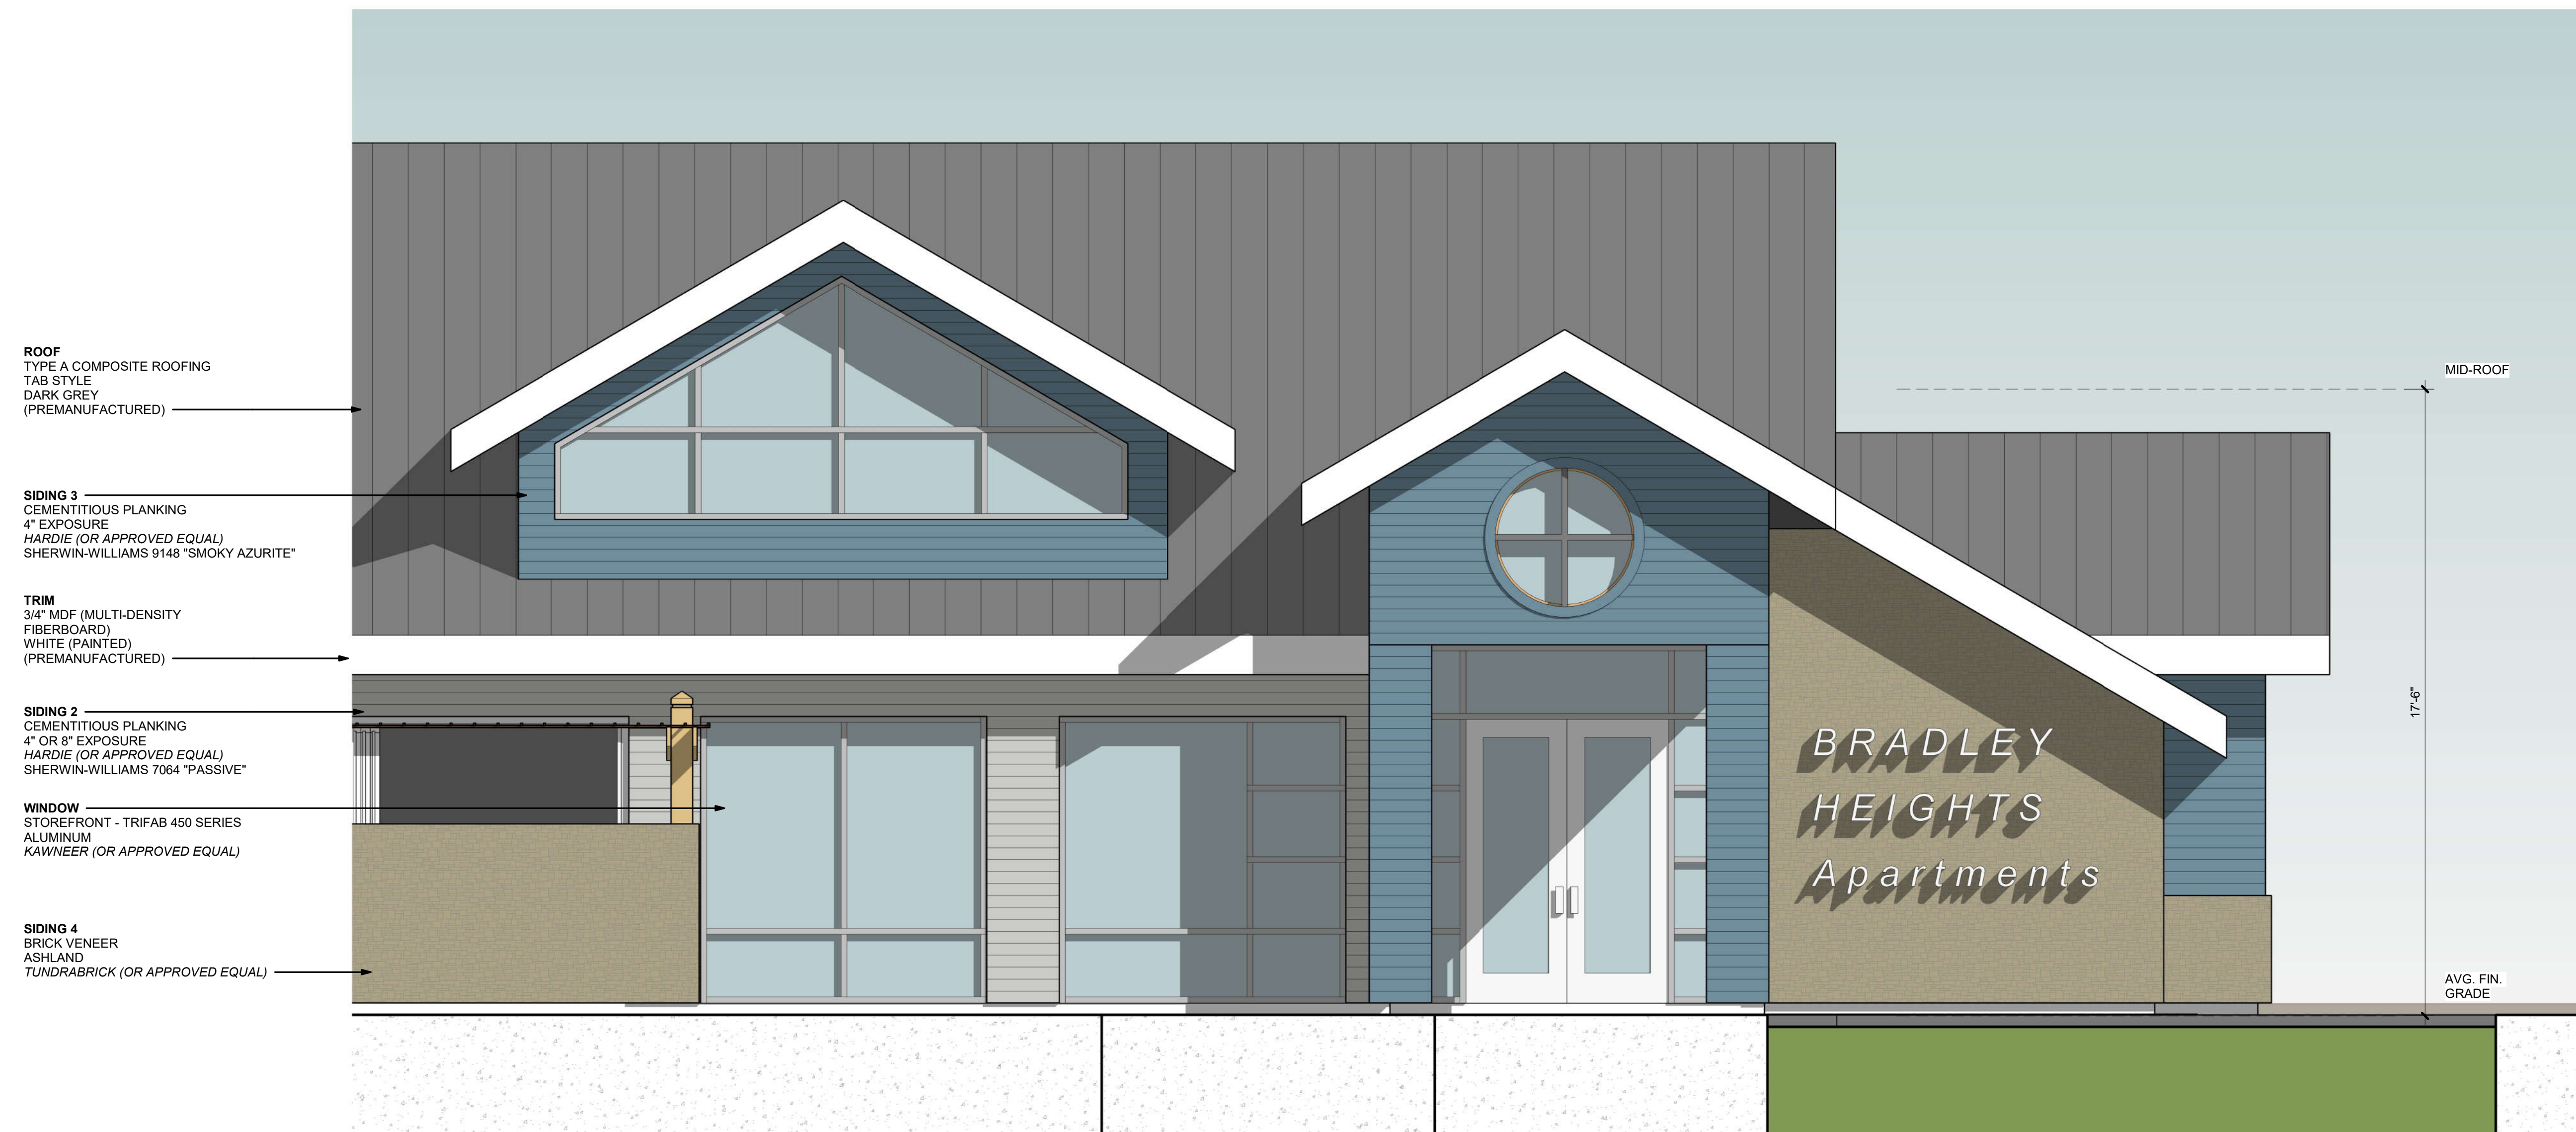

- ROOF**
TYPE A COMPOSITE ROOFING
TAB STYLE
DARK GREY
(PREMANUFACTURED)
- SIDING 3**
CEMENTITIOUS PLANKING
4" EXPOSURE
HARDIE (OR APPROVED EQUAL)
SHERWIN-WILLIAMS 9148 "SMOKY AZURITE"
- TRIM**
3/4" MDF (MULTI-DENSITY
FIBERBOARD)
WHITE (PAINTED)
(PREMANUFACTURED)
- SIDING 2**
CEMENTITIOUS PLANKING
4" OR 8" EXPOSURE
HARDIE (OR APPROVED EQUAL)
SHERWIN-WILLIAMS 7064 "PASSIVE"
- WINDOW**
STOREFRONT - TRIFAB 450 SERIES
ALUMINUM
KAWNEER (OR APPROVED EQUAL)
- SIDING 4**
BRICK VENEER
ASHLAND
TUNDRABRICK (OR APPROVED EQUAL)

EXTERIOR FINISHES
3/8" = 1'-0"

Bradley Heights Apartments

PUYALLUP

2/22/2022 3:32:16 PM

FINISHES

-

PR-110.2

R D + A

ROSS DECKMAN & ASSOCIATES INC.

207 4th AVENUE SOUTHEAST
PUYALLUP, WASHINGTON 98372
P. 253.840.9405
F. 253.840.9503