

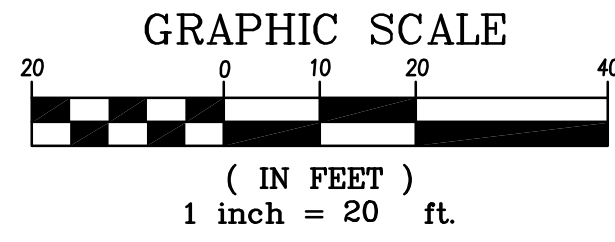
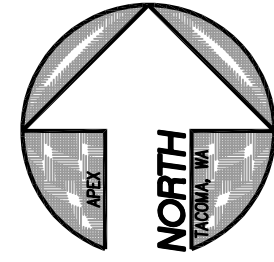
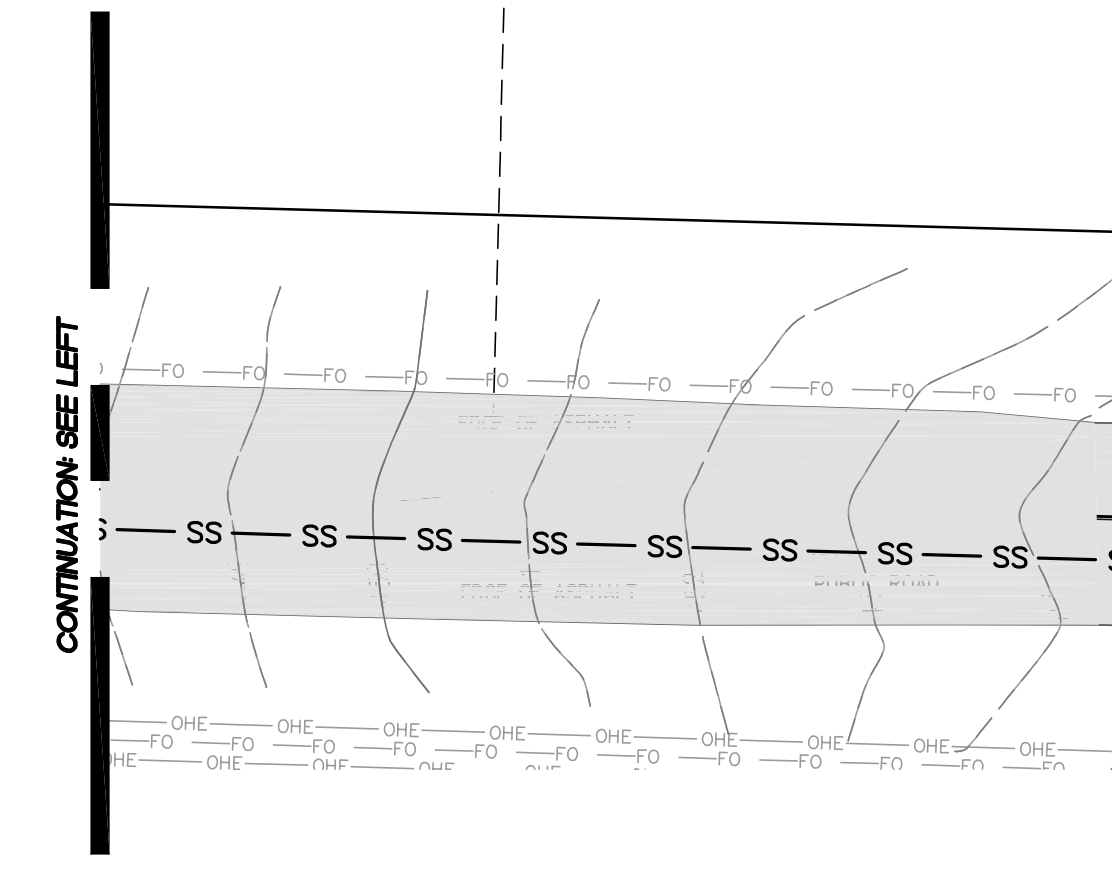


43RD AVE MULTI-FAMILY CONCEPTUAL UTILITIES

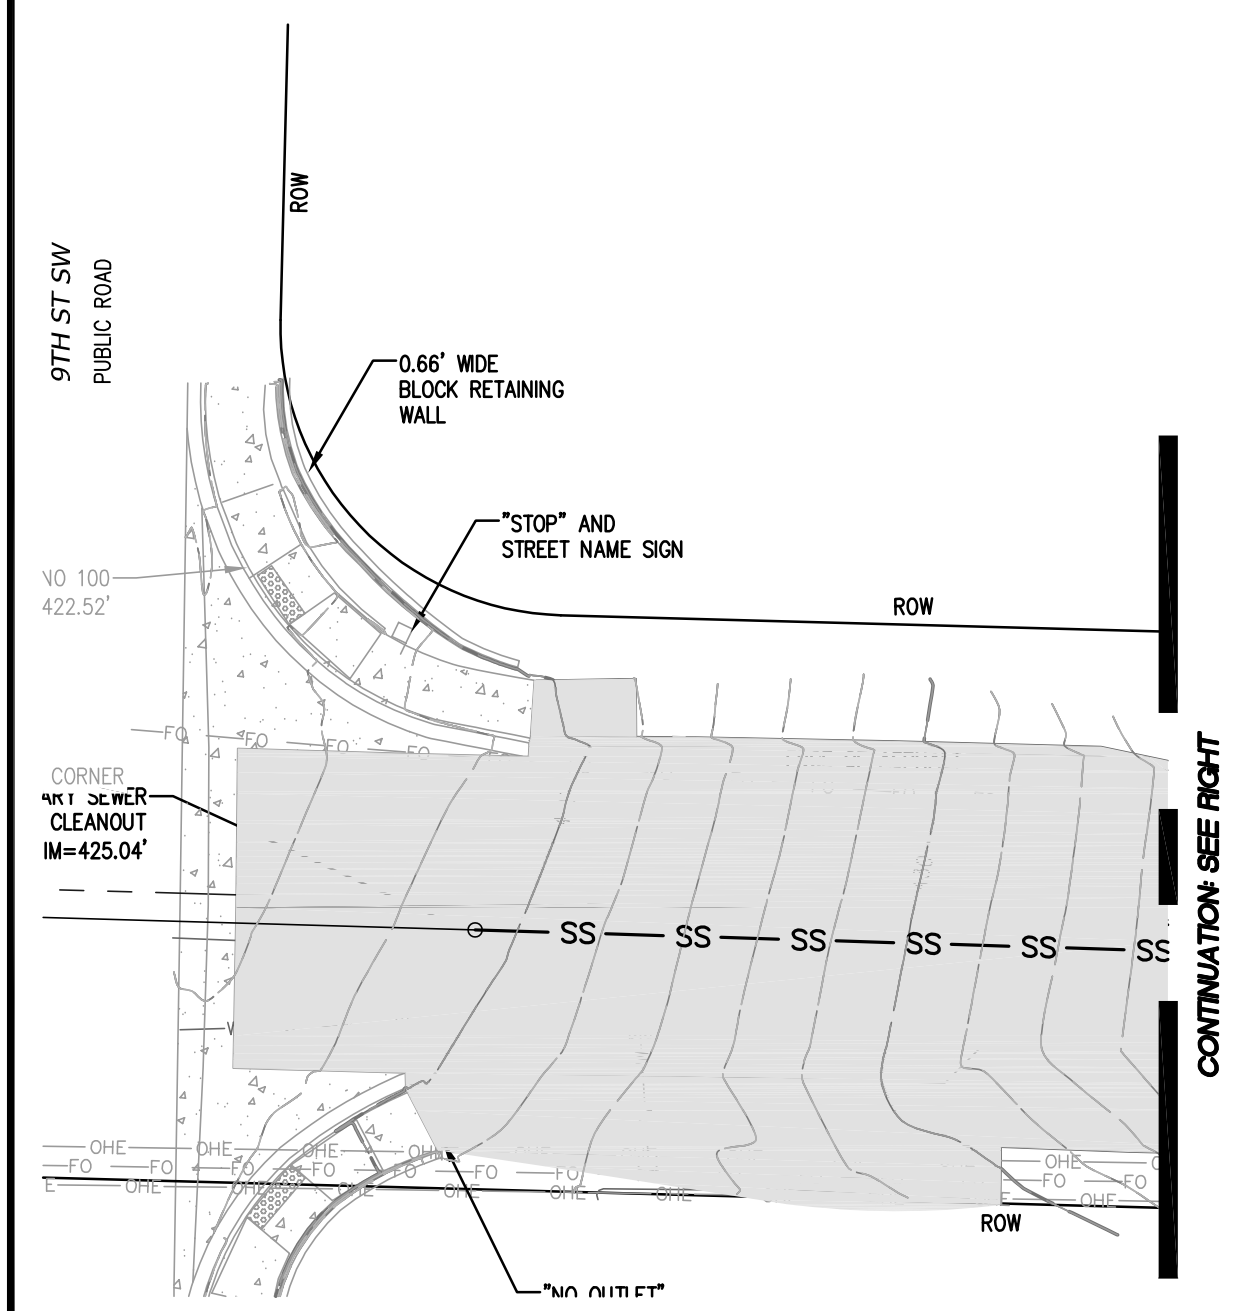

LEGEND:

- INFILTRATION CHAMBER
- BIORETENTION SWALE
- PERVIOUS CONCRETE SIDEWALK
- PROPOSED SEWER LINE
- PROPOSED STORM LINE
- PROPOSED WATER LINE

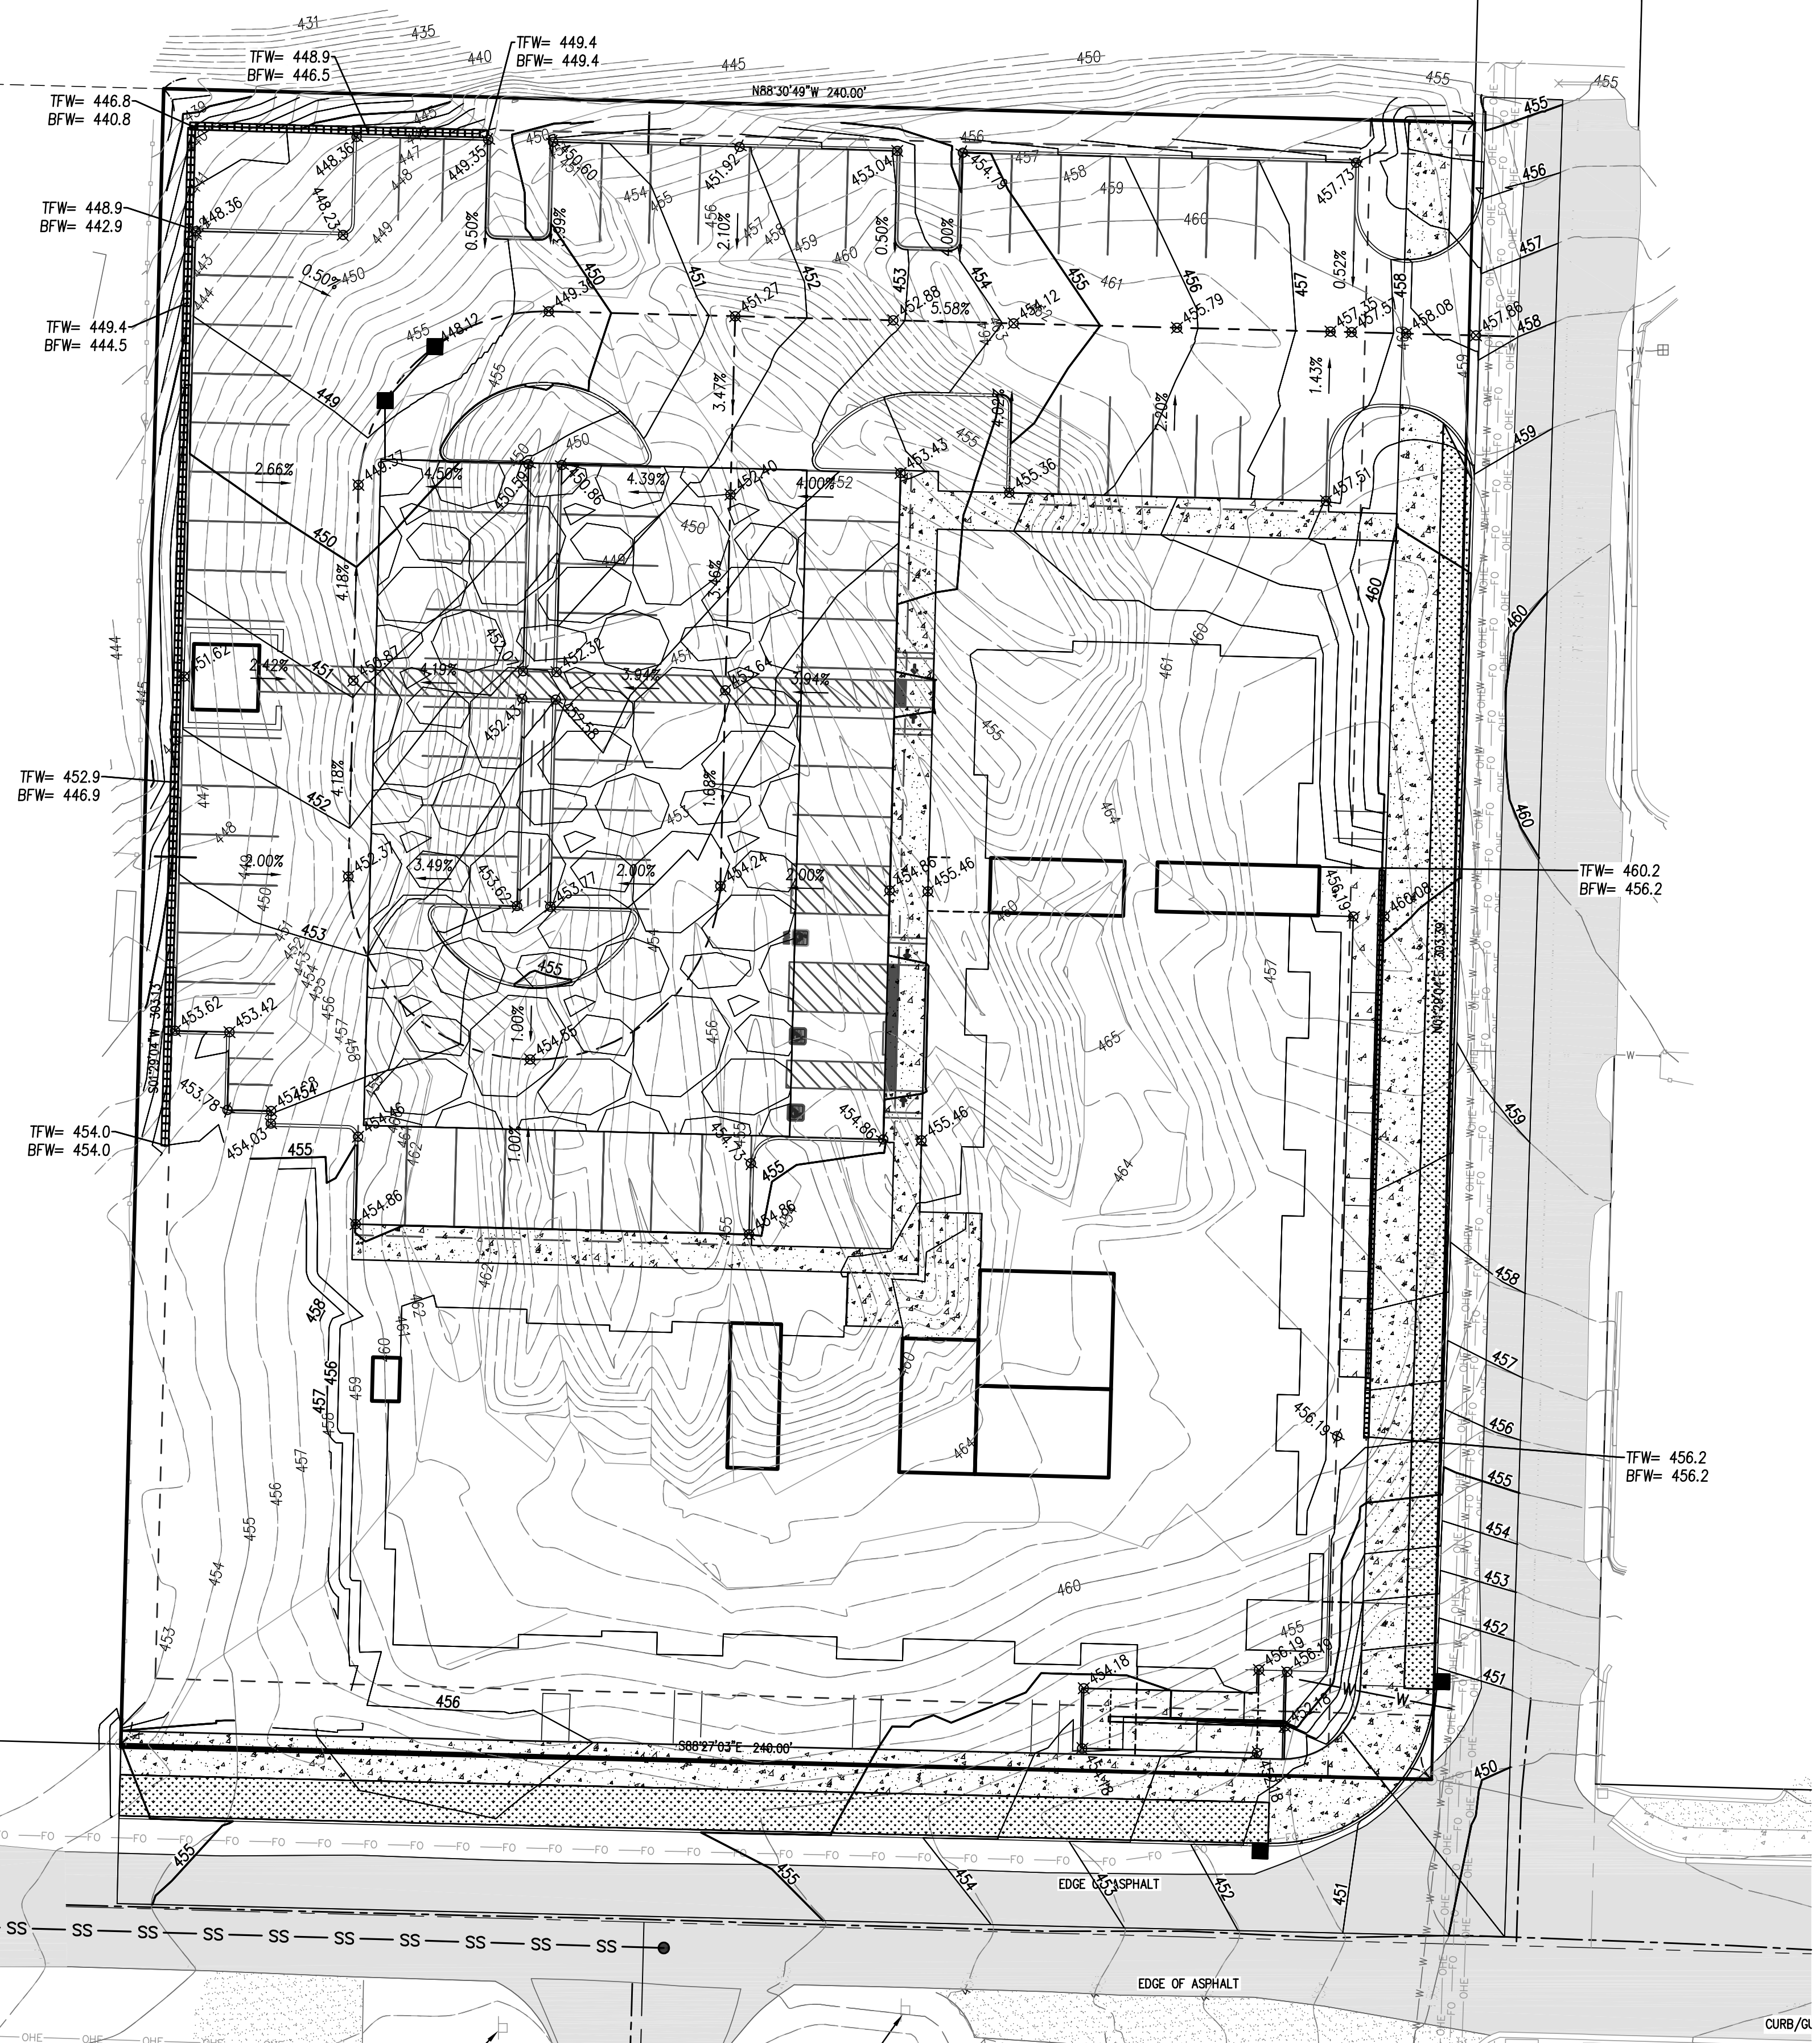

DESIGN	RTT	SIGNATURE:	TJK
DRAWN	RTT	DATE BY	
CHECKED		REVISION DESCRIPTION	
SEC	T	REV NO	
DISC-NO	R		
DATE	5/4/2020		
SCALE	1"=20'		

DATE SEALED

PRELIMINARY

TITLE

CLIENT/OWNER



I:\35043\Work\35043_BSM.dwg