


REVISIONS	
REVISIONS	
DRAWN BY:	BL / CM
CHECKED BY:	BL
DATE:	22.05.17
TITLE:	OPEN SPACE DIAGRAM
PROJECT #:	2016
SHEET:	

DESIGN REVIEW | 22.05.17

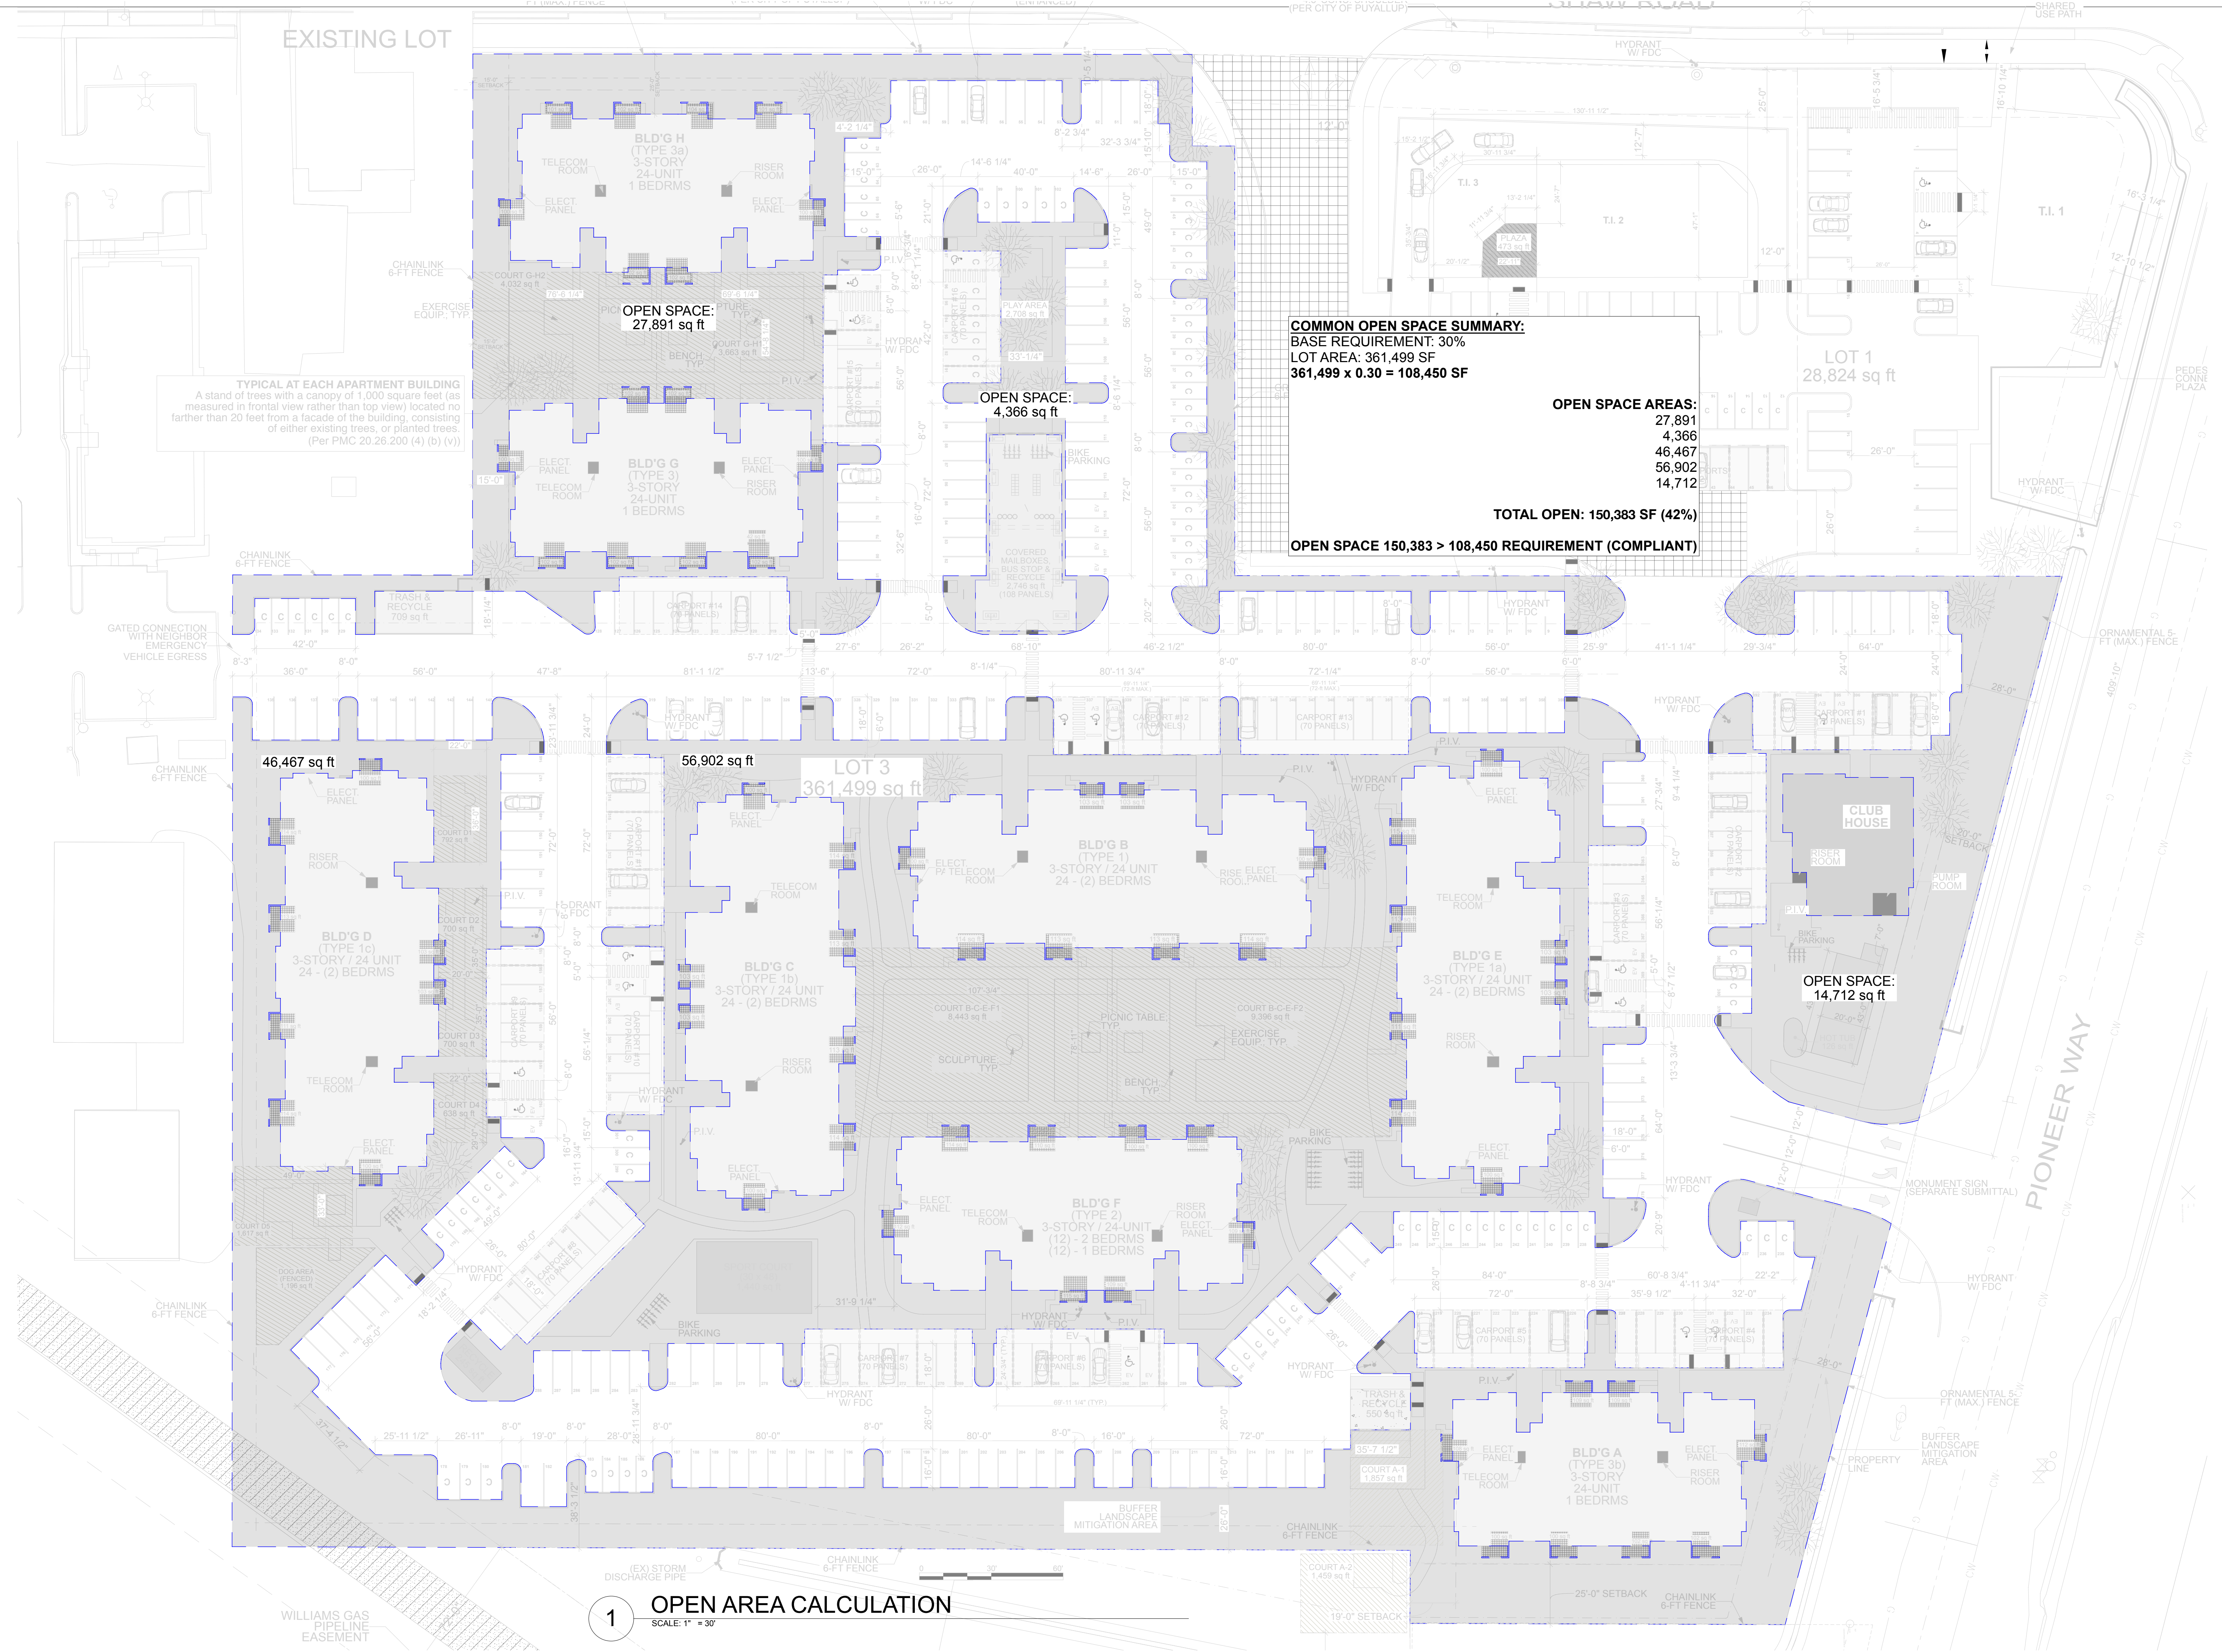

1 OPEN AREA CALCULATION
 SCALE: 1" = 30'