


PAINT COLORS

URBANE BRONZE (SW 7048)	TYPICAL BUILDING BASE LEVEL COLOR	TYPICAL TRIM, GUTTER and FASCIA
SILVERY MOON (1605)		
ASHLAND SLATE (16088)	FOUR COLORS PER BUILDING WITH NO TWO BUILDING MATCHING	
GLOUCESTER SAGE (HC-100)		
OLD CELADON (PPU25-05)		
REVERE PEWTER (PHC-172)		
HOMBURG GRAY (SW 7622)	FOUR COLORS PER BUILDING WITH NO TWO BUILDING MATCHING	
NOCTURNAL GRAY (2135-30)		
GREAT BARRIER GREEN (HC-122)		
PEELE GREEN (HC-121)	FOUR COLORS PER BUILDING WITH NO TWO BUILDING MATCHING	
WARM STONE (SW 7032)		
MINED COAL (PPU18-18)		

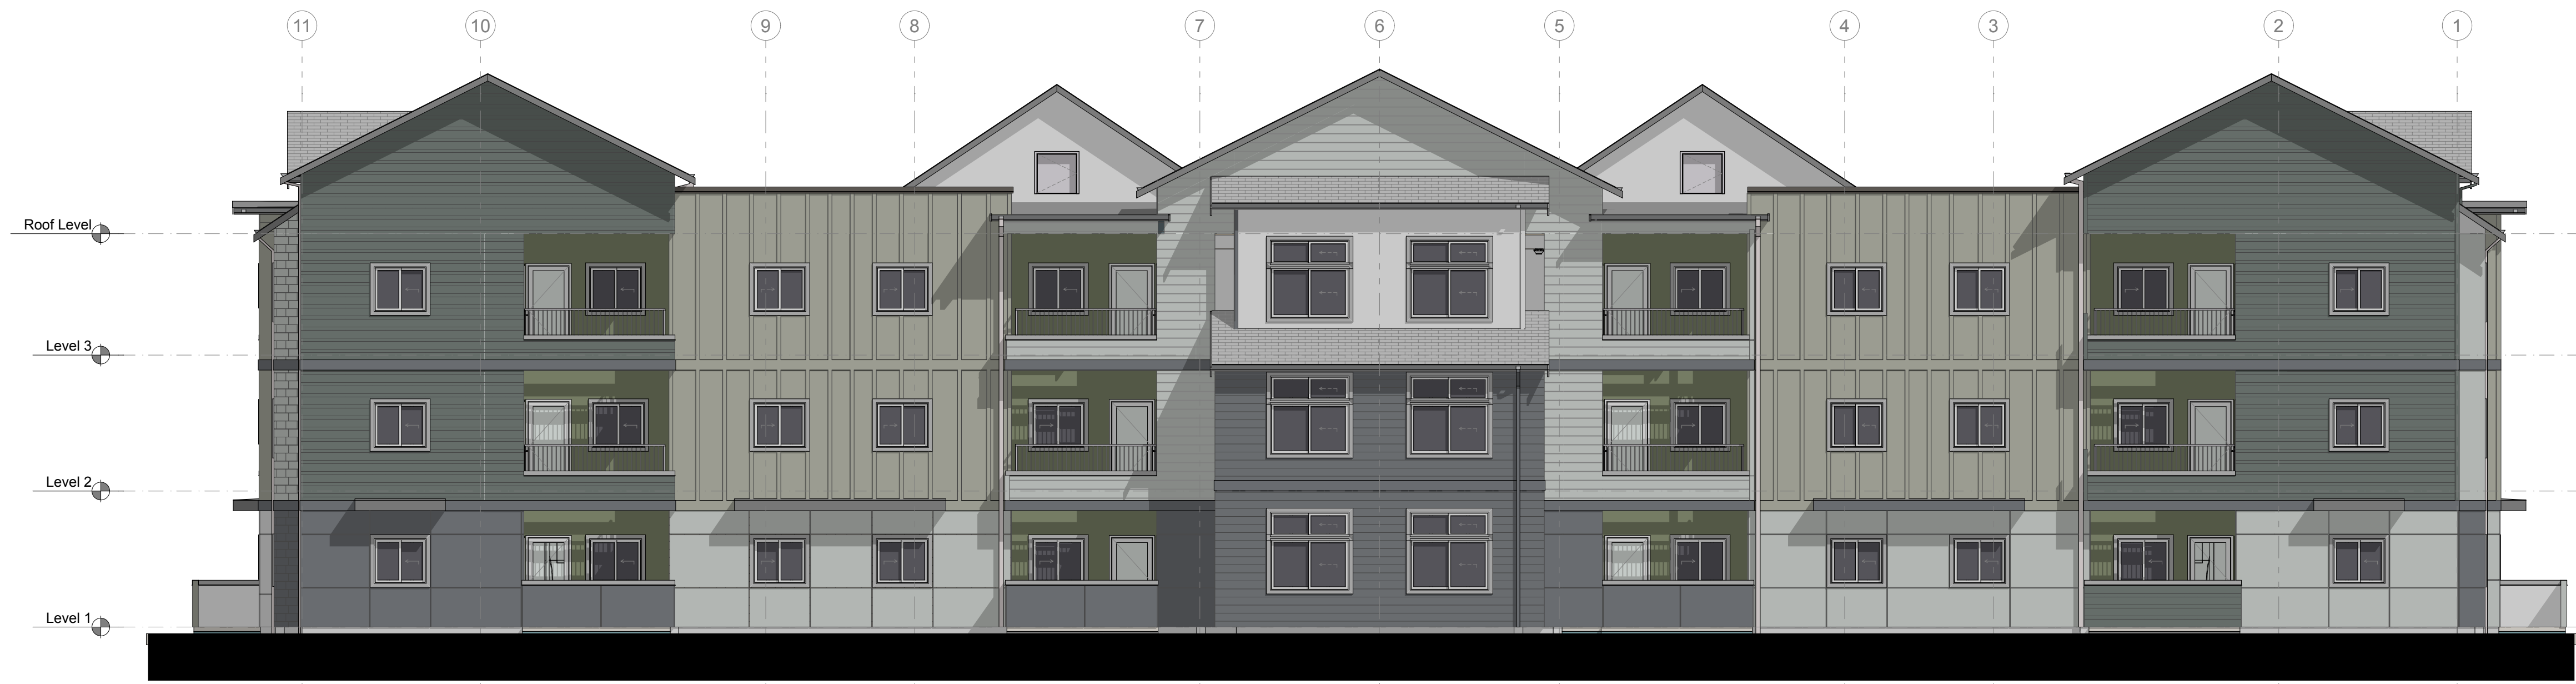

1 REAR ELEVATION - BUILDING TYPE No. 1
SCALE: 1/8" = 1'-0"

CLADDING TYPES

HARDIE® SMOOTH PANELS BOARD-N-BATTEN

AVAILABLE SIZES

THICKNESS: 0.312"

LENGTH: 108" 120"
48" 48"

WIDTHS: 96" 48"

Warranty Information >

Request a Quote > Request a Sample >

HARDIESHINGLE® SIDING STRAIGHT SHINGLE

AVAILABLE SIZES

THICKNESS: 0.25"

LENGTH: 48" boards

WIDTHS: 15.25" 48"
EXPOSURES: 6.976"

Warranty Information >

Request a Quote > Request a Sample >

HARDIE® PANELS SMOOTH WITH REVEALS

AVAILABLE SIZES

THICKNESS: 0.312"


LENGTH: 108" 120"
48" 48"

WIDTHS: 96" 48"

Warranty Information >

Request a Quote > Request a Sample >

AEPSPAN® SIDING U-PANEL SIDING PRE-FINISHED METAL SIDING

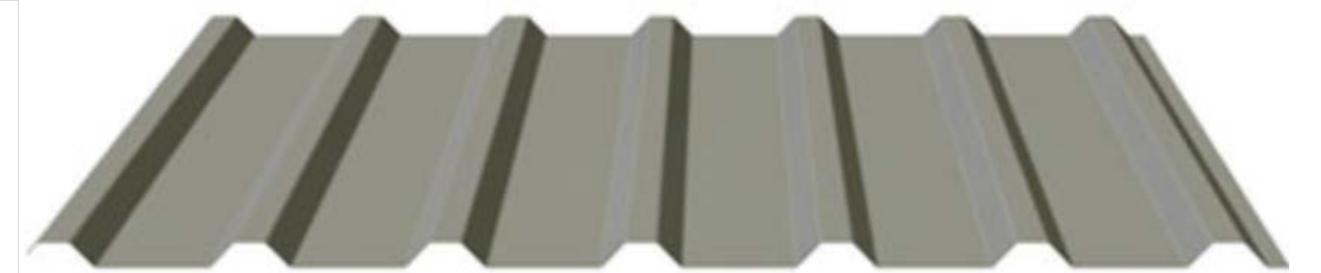

CLADDING AT ENTRY COURT COOL ZINC GRAY

PRIMED FOR PAINT

James Hardie's primed for paint collection gives you the power to choose paint for your home's exterior. It's primed. It's ready for field painting. It's a durable, high-performance canvas.

PRIMED FOR PAINT

James Hardie's primed for paint collection gives you the power to choose paint for your home's exterior. It's primed. It's ready for field painting. It's a durable, high-performance canvas.

HARDIE® SMOOTH PANELS ALTERNATING EXPOSURE

AVAILABLE SIZES

THICKNESS: 0.312"

LENGTH: 108" 120"
48" 48"

WIDTHS: 96" 48"

Warranty Information >

Request a Quote > Request a Sample >

HARDIEPLANK® SMOOTH LAP SIDING REGULAR EXPOSURE

AVAILABLE SIZES

THICKNESS: 0.312"

LENGTH: 144" boards

WIDTHS: 6.25" 8.25"
5" 7"

EXPOSURES: 12" 5.25"
10.75" 4"
7.25" 9.25"
6" 8"

Warranty Information >

Request a Quote > Request a Samp >




2 LEFT ELEVATION - BUILDING TYPE No. 1
SCALE: 1/8" = 1'-0"



SYNTHESIS 9, LLC
521A D ST
TACOMA, WA 98403

REUSE OF DOCUMENTS
THIS DOCUMENT AND THE DESIGNATIONS INCORPORATED HEREIN AS INSTRUMENTS OF PROFESSIONAL SERVICE ARE THE PROPERTY OF SYNTHESIS 9, LLC AND ARE NOT TO BE USED OR REPRODUCED IN WHOLE OR IN PART WITHOUT THE WRITTEN AUTHORIZATION OF SYNTHESIS 9, LLC.

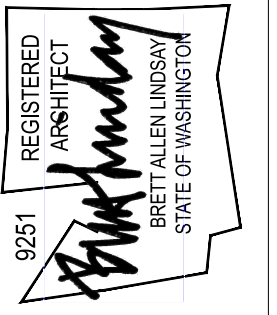

EAST TOWN CROSSING
BUILDING TYPE 1b
BUILDING 'C'
PIONEER & SHAW PUYALLUP WA


REVISIONS

NO.	DESCRIPTION

REVISIONS

DRAWN BY: BL / CM
CHECKED BY: BL
DATE: 22.05.17
TITLE: BUILDING ELEVATIONS
PROJECT #: 2016
SHEET:

DESIGN REVIEW | 22.05.17

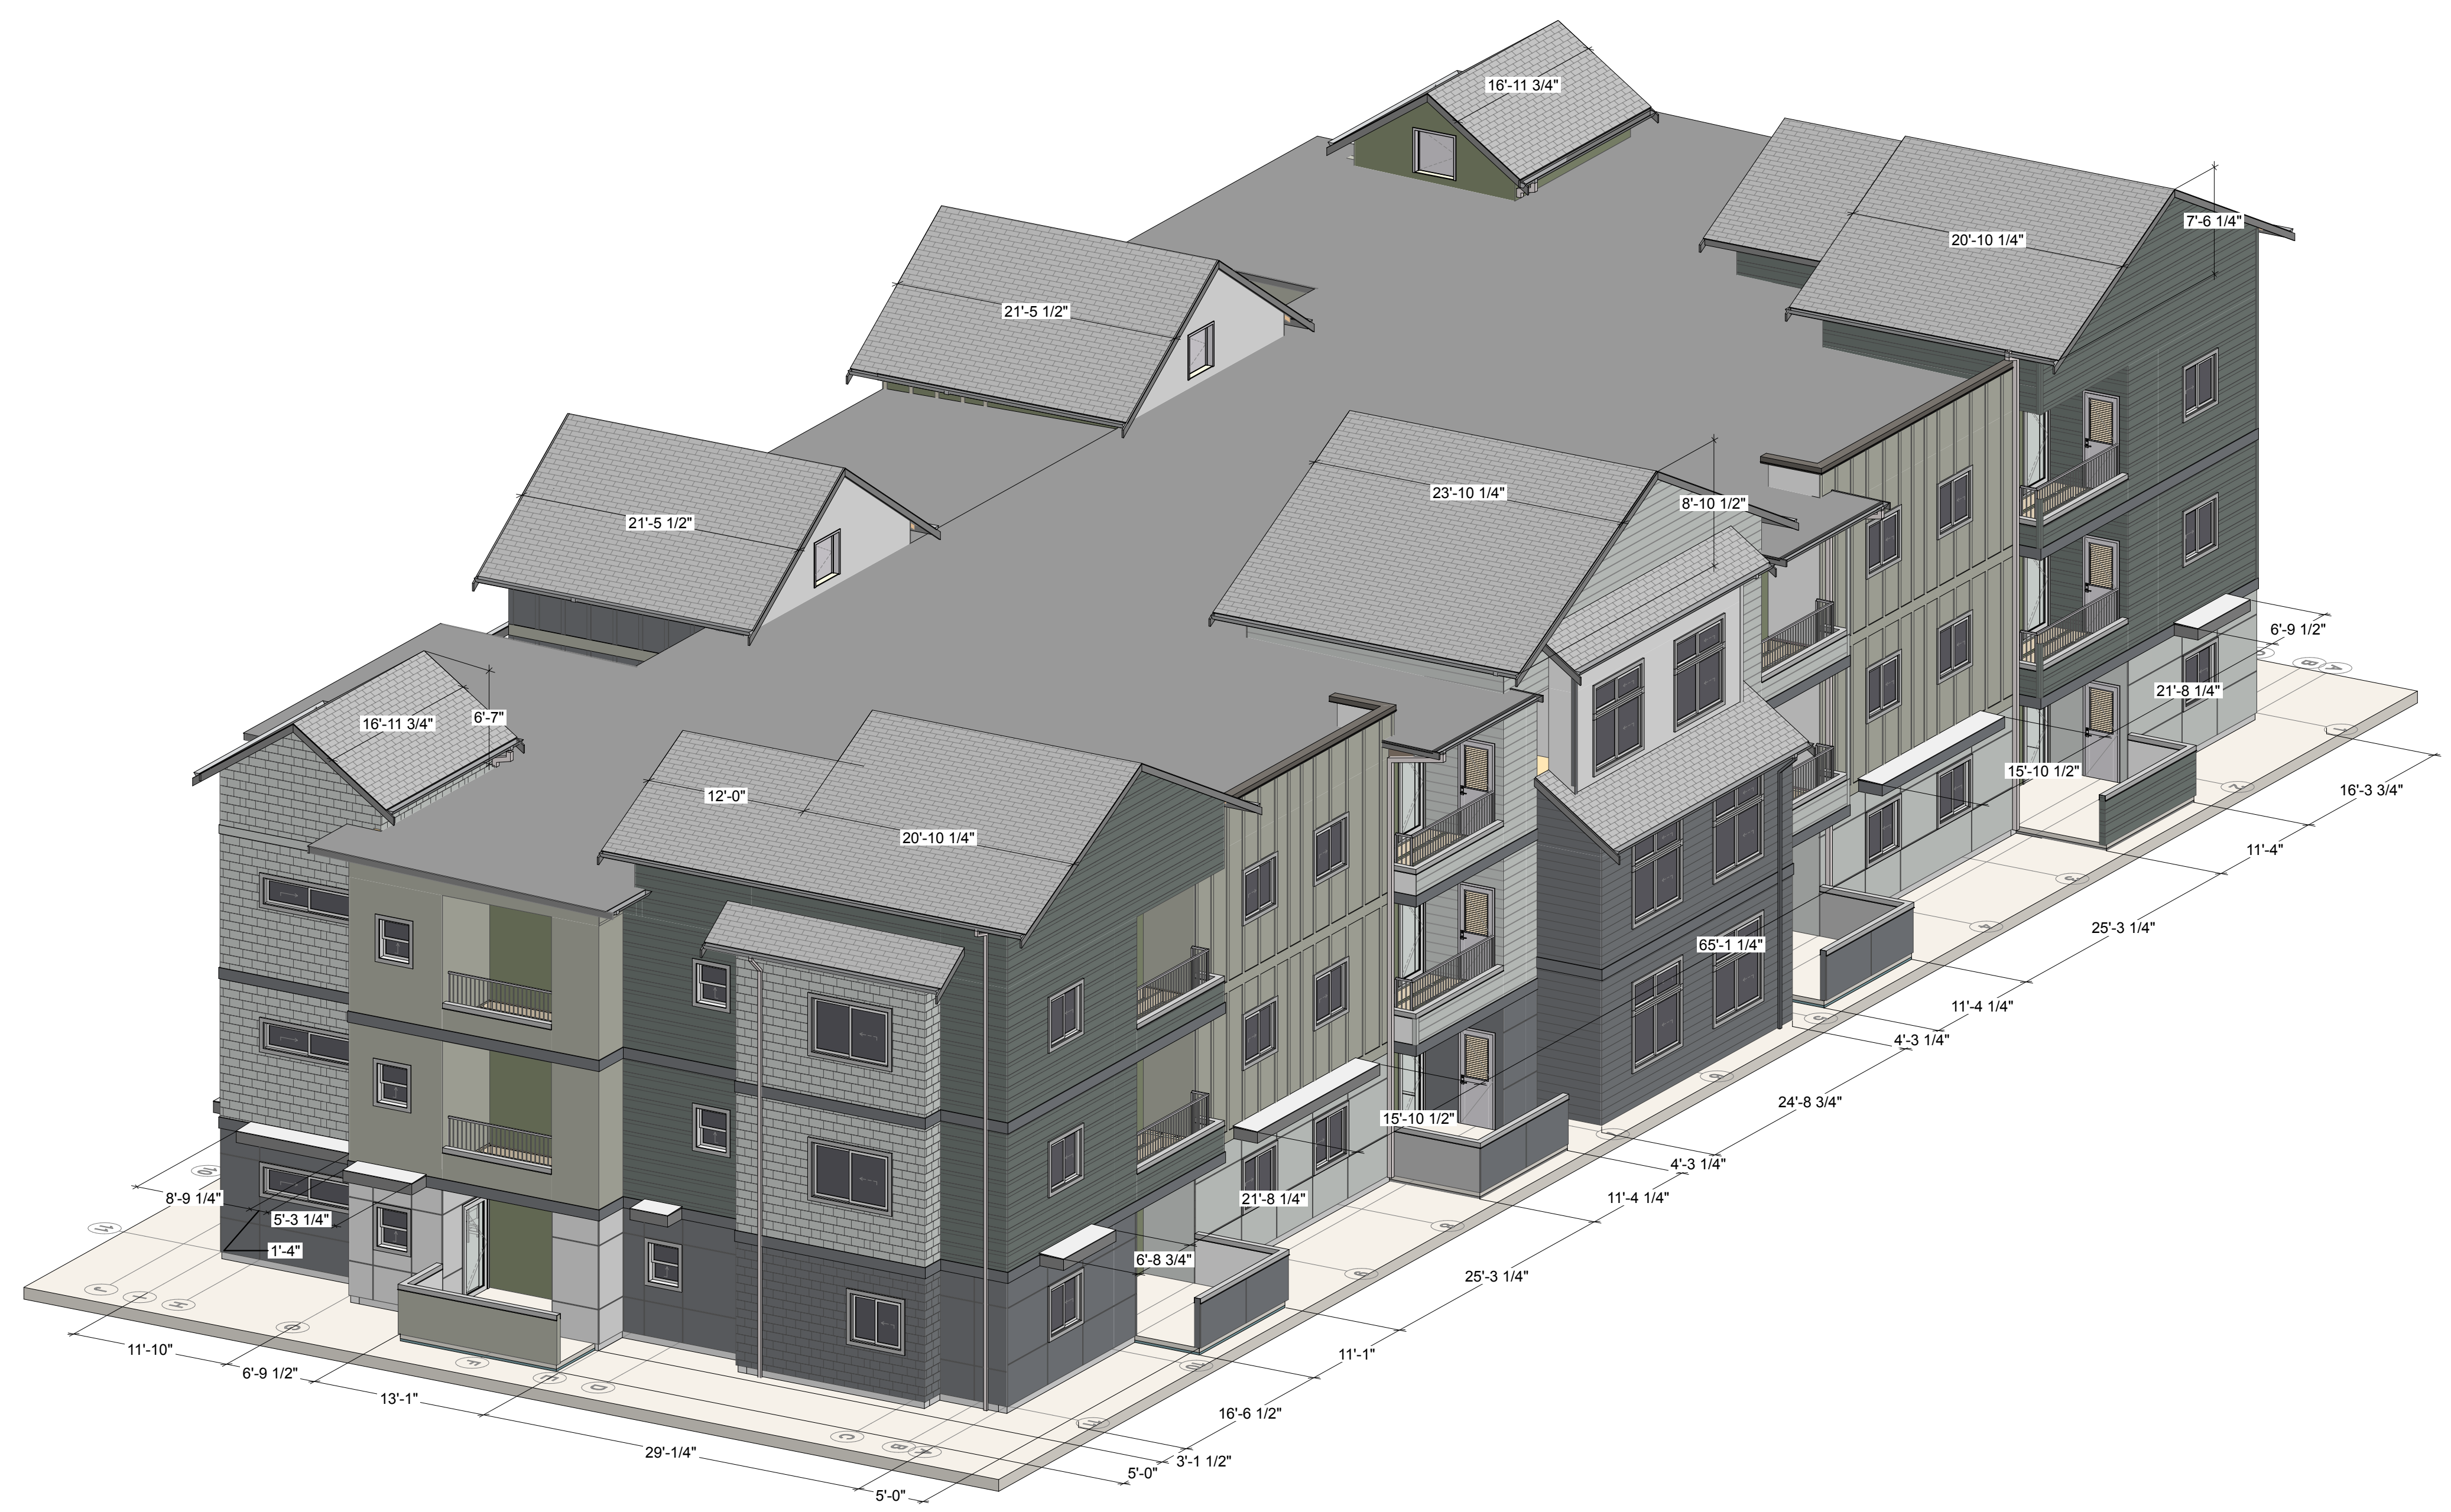

1 FACADE ARTICULATION - REAR - BUILDING TYPE No. 1
SCALE: 1/8" = 1'-0"

EAST TOWN CROSSING
BUILDING TYPE 1b
BUILDING 'C'
PIONEER & SHAW PUYALLUP WA

REVISIONS

NO.	DESCRIPTION	DATE

REVISIONS

DRAWN BY: BL / CM
CHECKED BY: BL
DATE: 22.05.17
TITLE: ARTICULATION
PROJECT #: 2016
SHEET: