


BRADLEY HEIGHTS

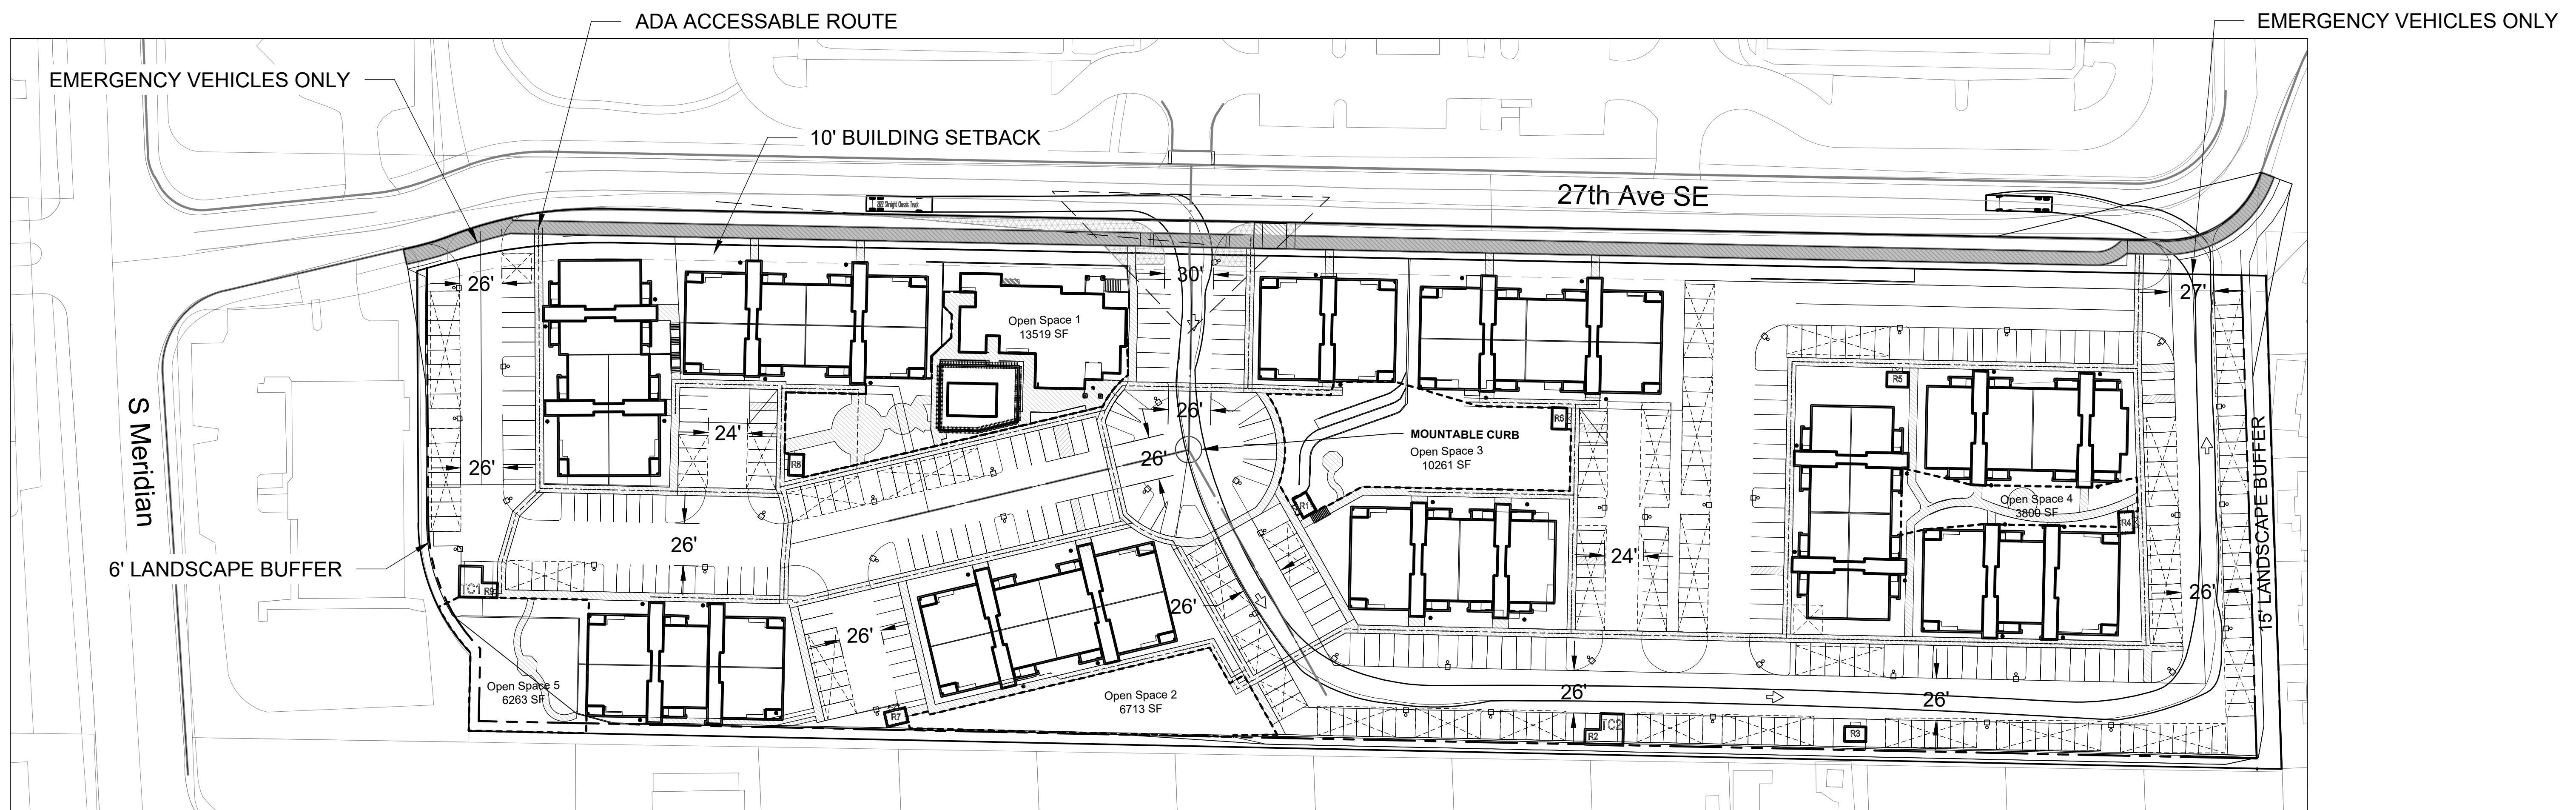

NO.	DATE	REVISION


JOB NO. 2527	DATE 8/23/22
DRAWN BY JEG	CHECKED BY JEG
APPROVED BY PAUL GREEN	

AZURE GREEN
CONSULTANTS
+ feasibility + planning + engineering + surveying

409 East Pioneer, Suite A - Puyallup, WA 98372 | phone: 253.770.3144 | fax: 253.770.3142

BRADLEY HEIGHTS
Azure Green Consultants
409 East Pioneer, Puyallup, WA 98372
Phone (253) 770-3144

DRAWING
F2
SHEET 2
OF 2

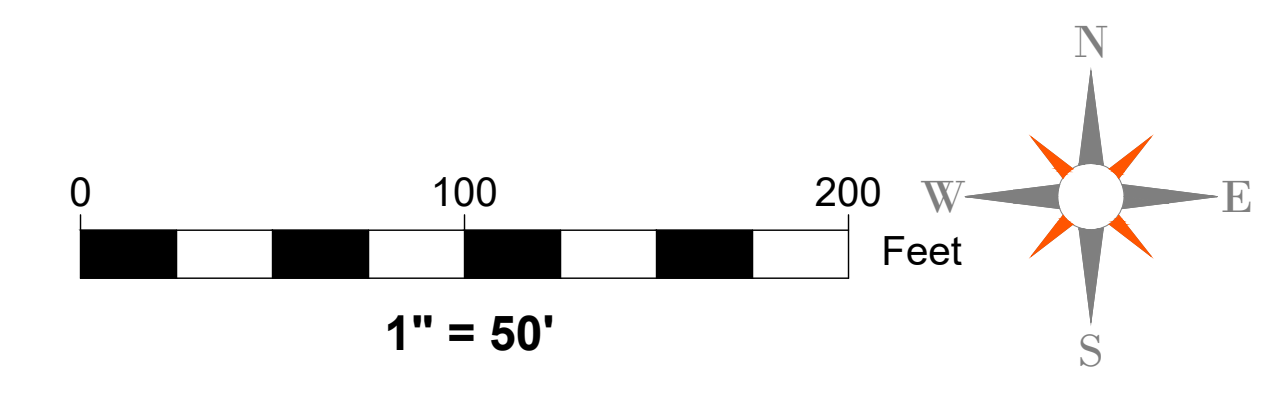

Project Desc: ### C:\Users\Trevor.AZUREGREEN\OneDrive - Azure Green\Documents\Bradley Heights\Site 8-23-2022.dwg Plot Date/Time: 8/23/2022 3:03 PM