
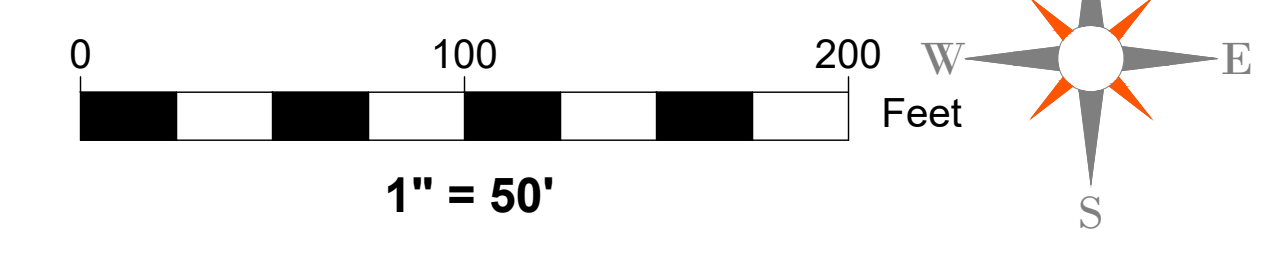
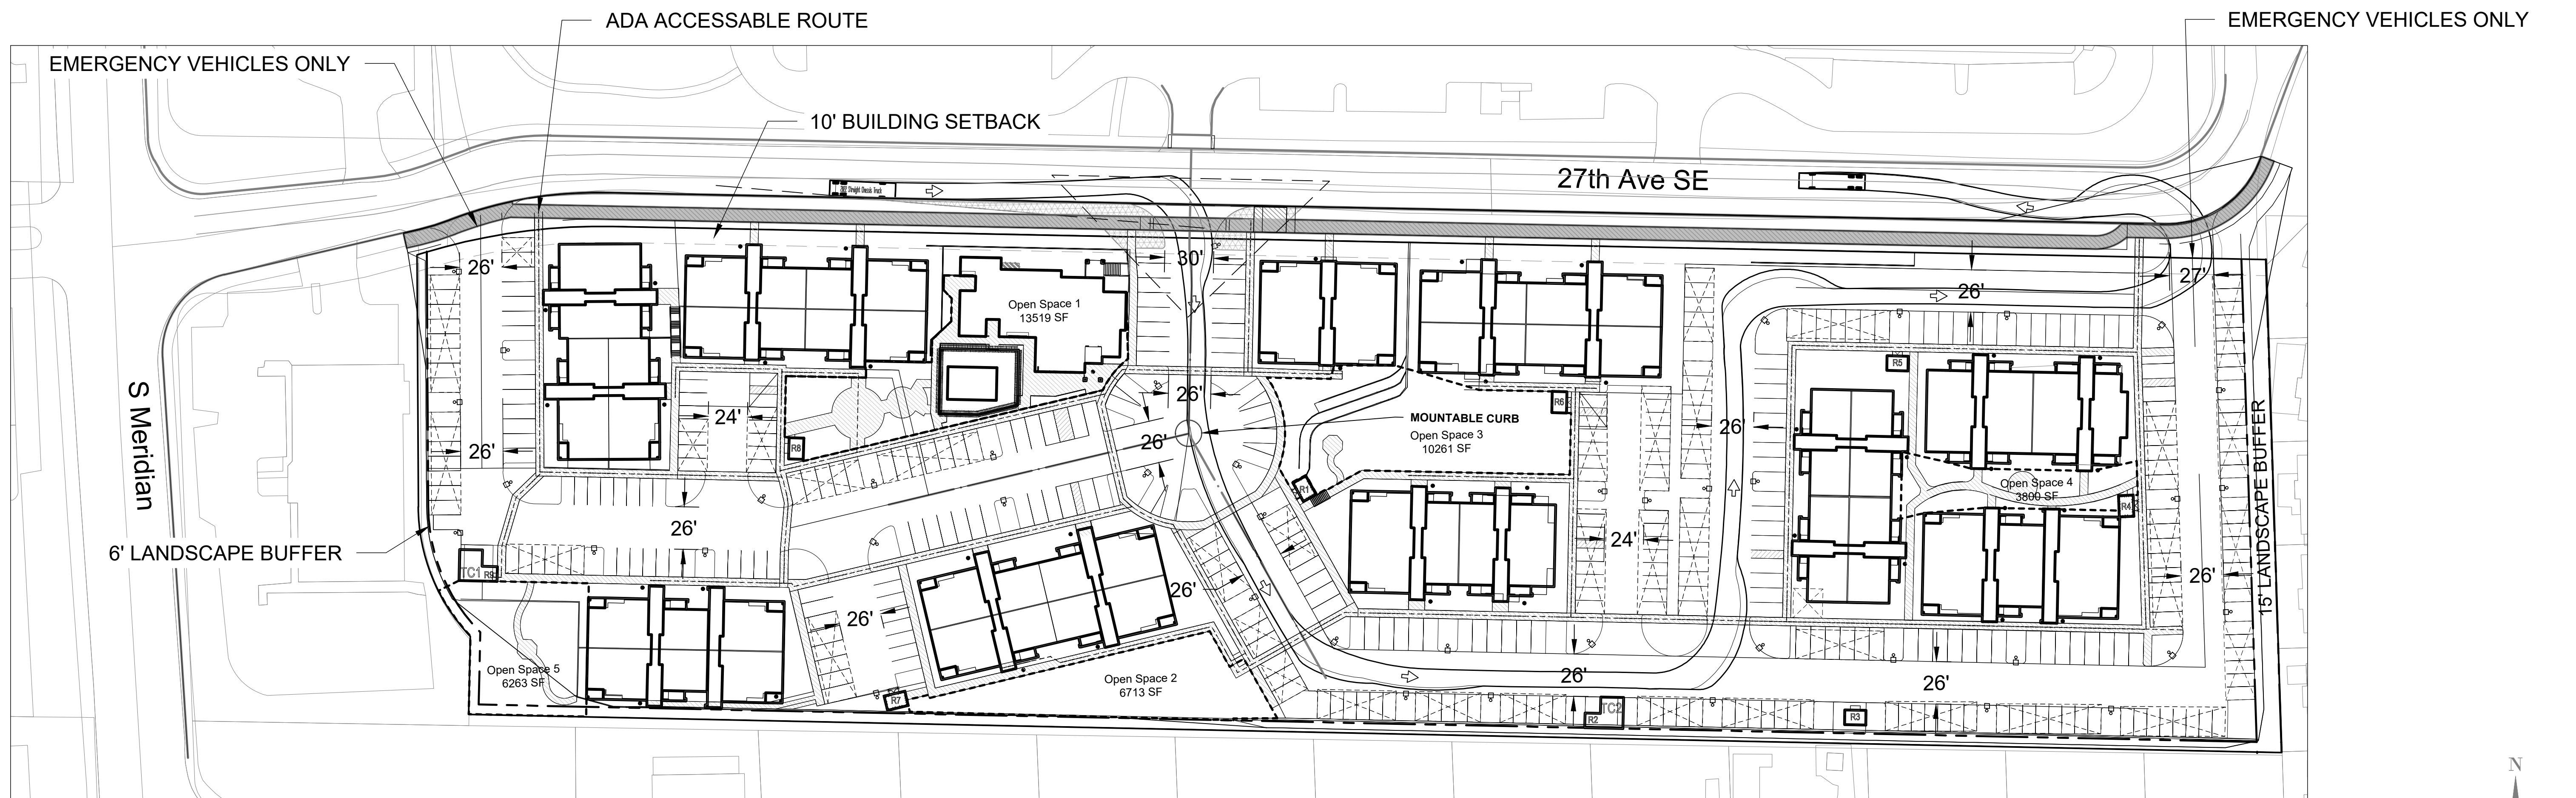


BRADLEY HEIGHTS

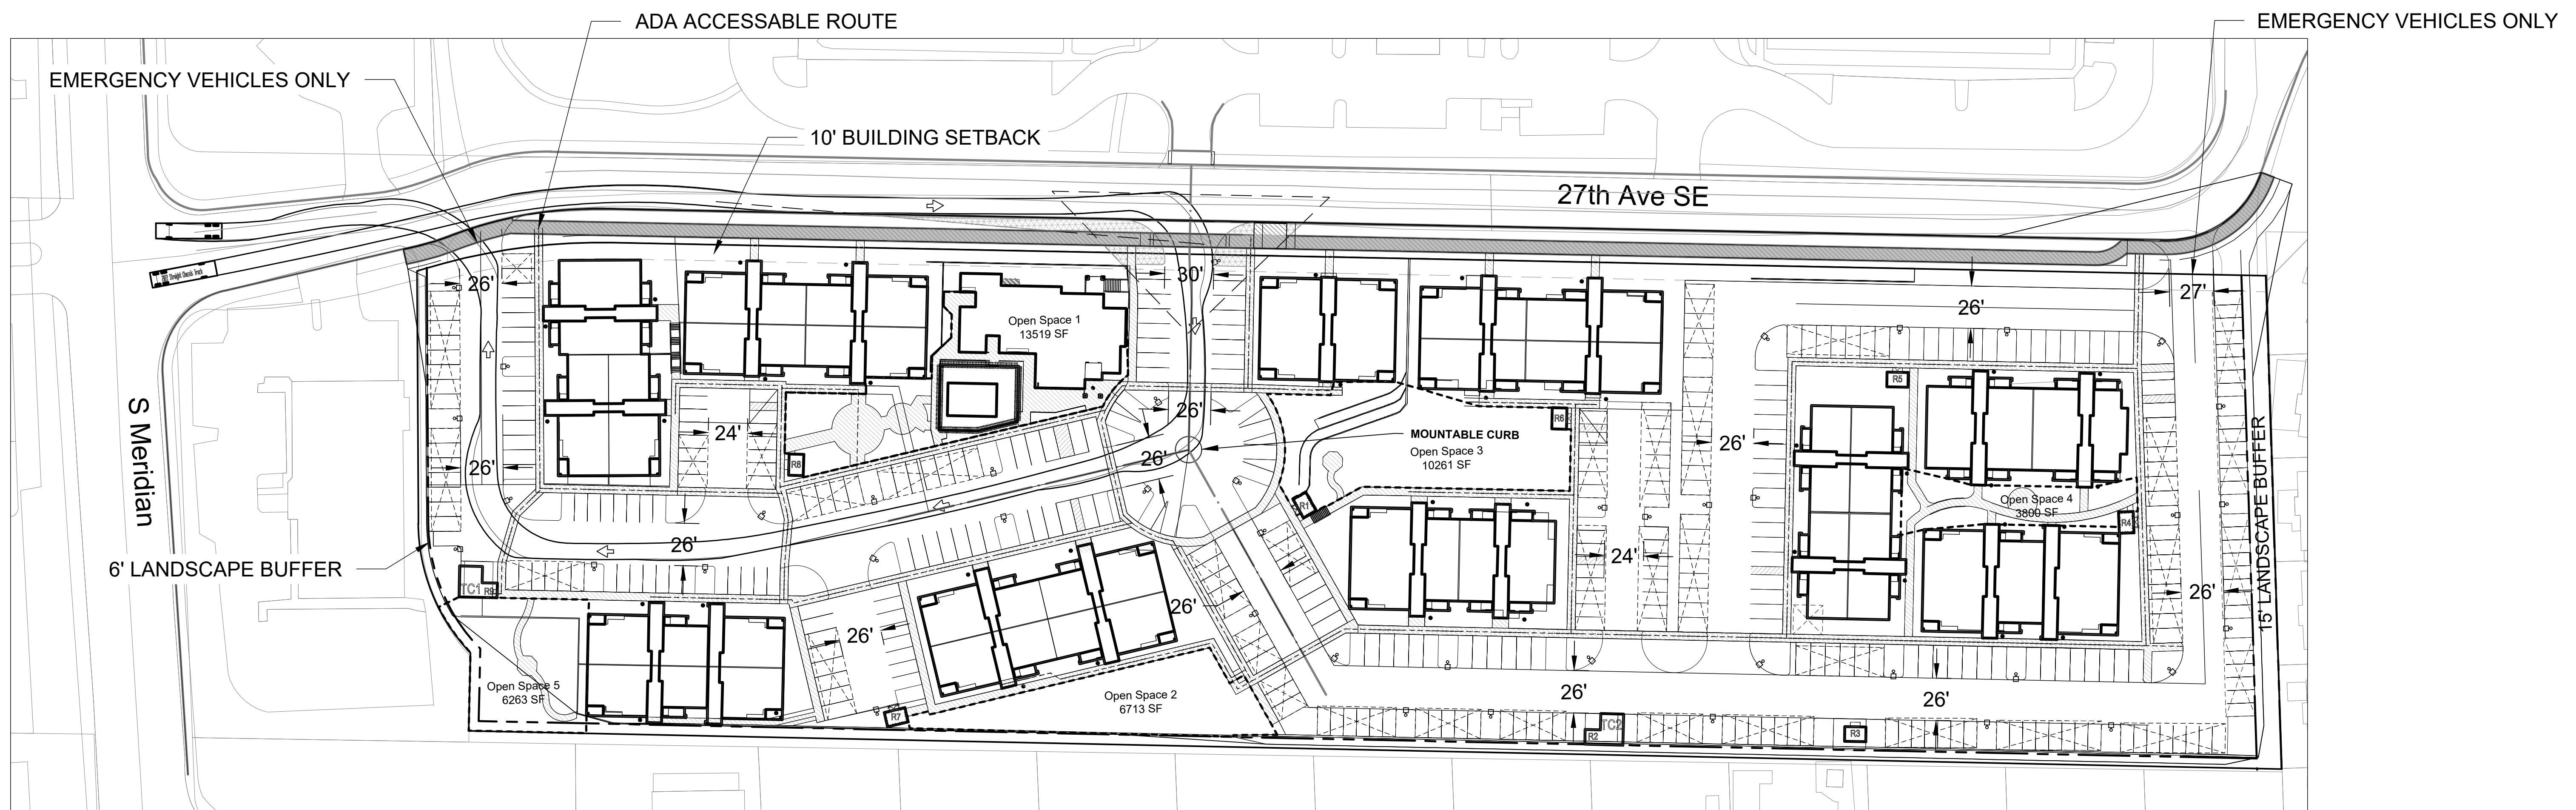

NO.	REVISION	DATE

JOB NO. 2527	DATE 8/23/22
DRAWN BY: JAC	CHECKED BY: JAC
APPROVED BY: JAC	APPROVED BY: PAUL GREEN

AZURE GREEN
CONSULTANTS
+ feasibility + planning + engineering + surveying

409 East Pioneer, Suite A - Pullman, WA 99172 Phone: 253.770.3144 Fax: 253.770.3142

FIRE ACCESS

BRADLEY HEIGHTS
Azure Green Consultants
409 East Pioneer, Pullman, WA 99172
Phone (253) 770-3144

DRAWING
F1
SHEET 1 OF 2

Project Desc: BRADLEY HEIGHTS (AZURE GREEN) - 409 East Pioneer, Suite A - Pullman, WA 99172 - 8/23/2022 8:08 PM