



BRADLEY HEIGHTS

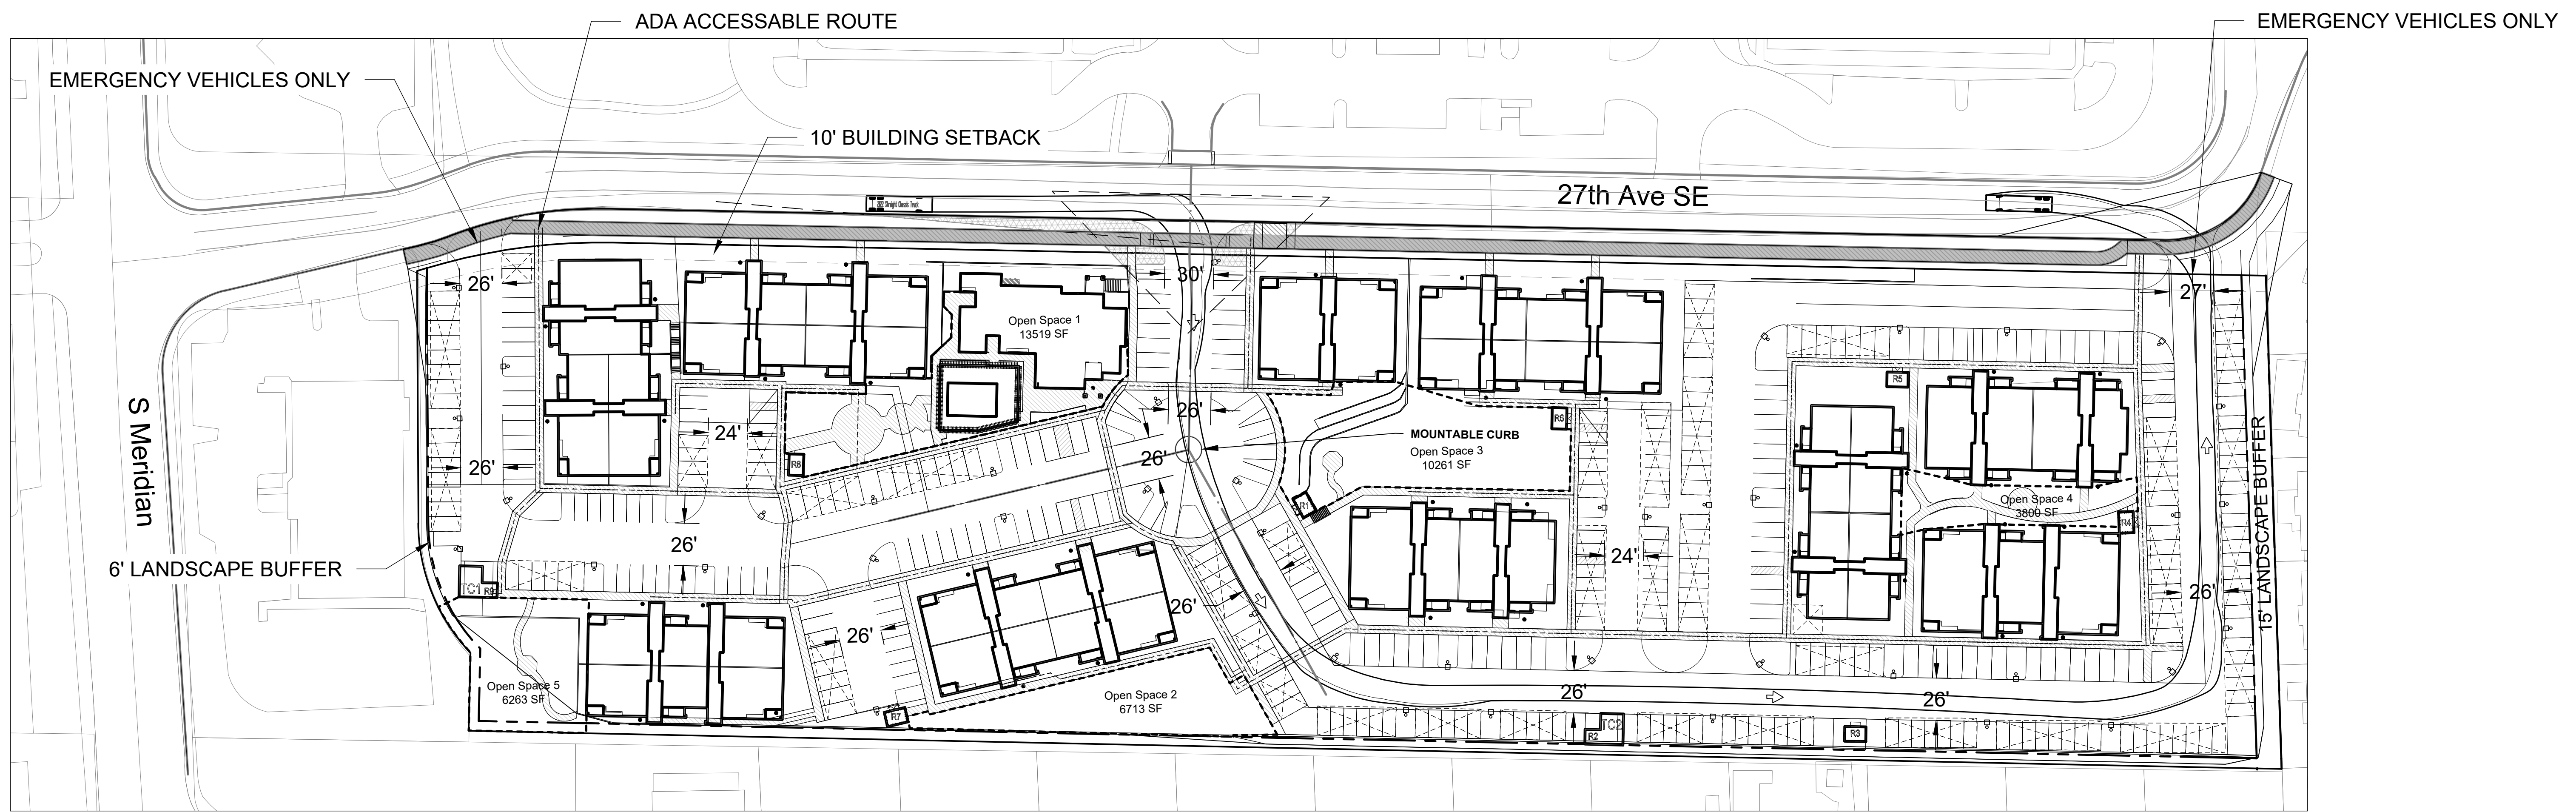

Project Desc: ### C:\Users\Trevor.AZUREGREEN\OneDrive\OneDrive - Azure Green\Projects\Bradley Heights\Site 8-23-2022.dwg Plot Date/Time: 8/23/2022 3:03 PM

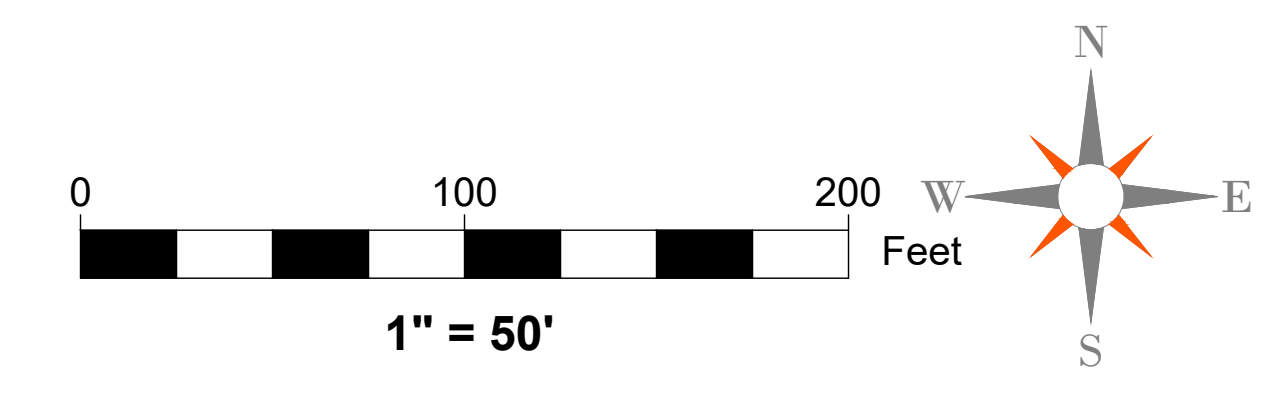

NO.	DATE	REVISION
1		
2		
3		
4		
5		
6		
7		
8		
9		
10		

JOB NO. 2527	DATE 8/23/2022
DRAWN BY: JEC	CHECKED BY: JEC
APPROVED BY: JEC	APPROVED BY: Paul Green

AZURE GREEN
CONSULTANTS
+ feasibility + planning + engineering + surveying

409 East Pioneer, Suite A - Puyallup, WA 98372 phone: 253.770.3144 fax: 253.770.3142

BRADLEY HEIGHTS
Azure Green Consultants
409 East Pioneer, Puyallup, WA 98372
Phone (253) 770-3144

DRAWING
F2
SHEET 2
OF 2