
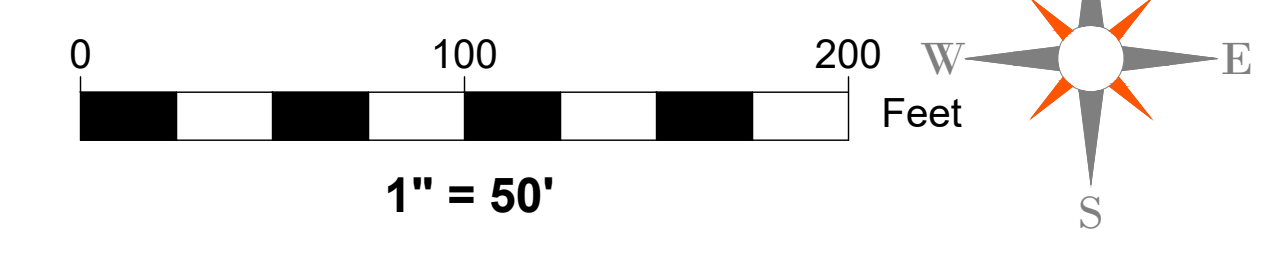
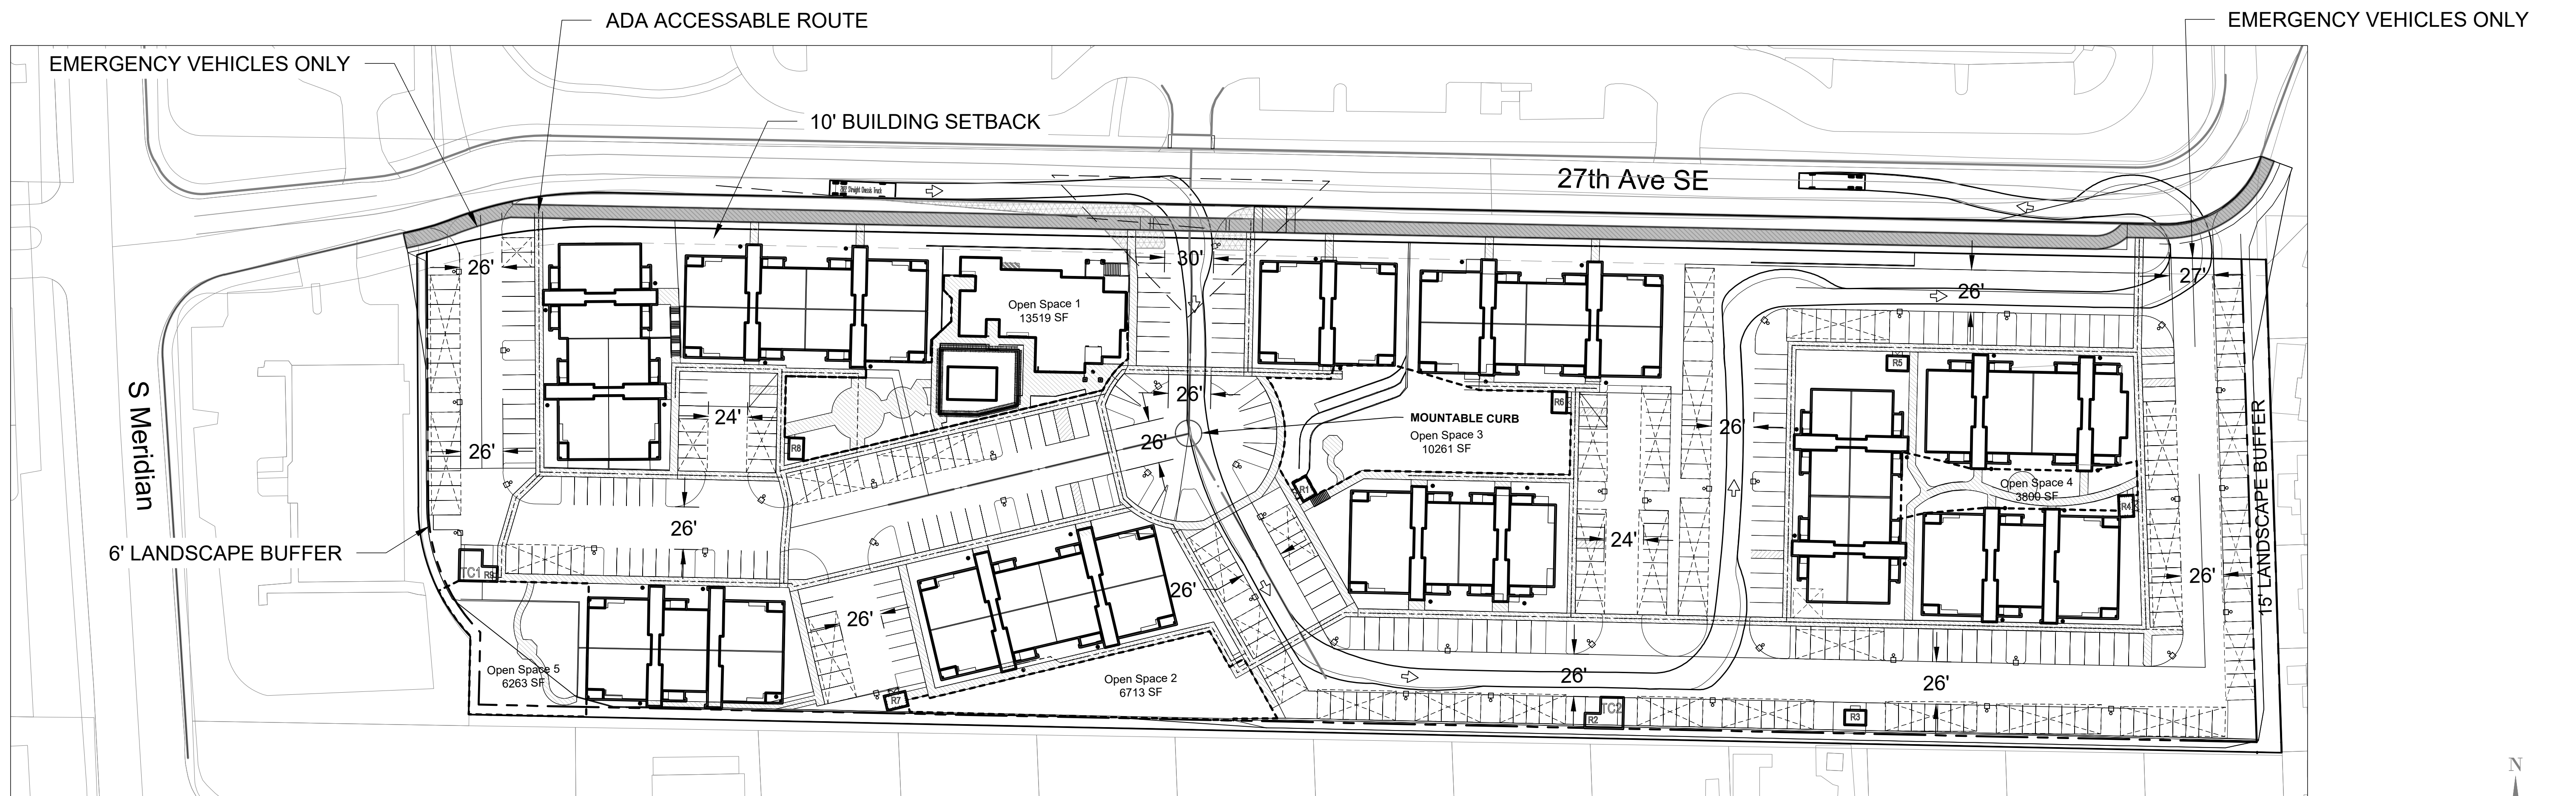


BRADLEY HEIGHTS

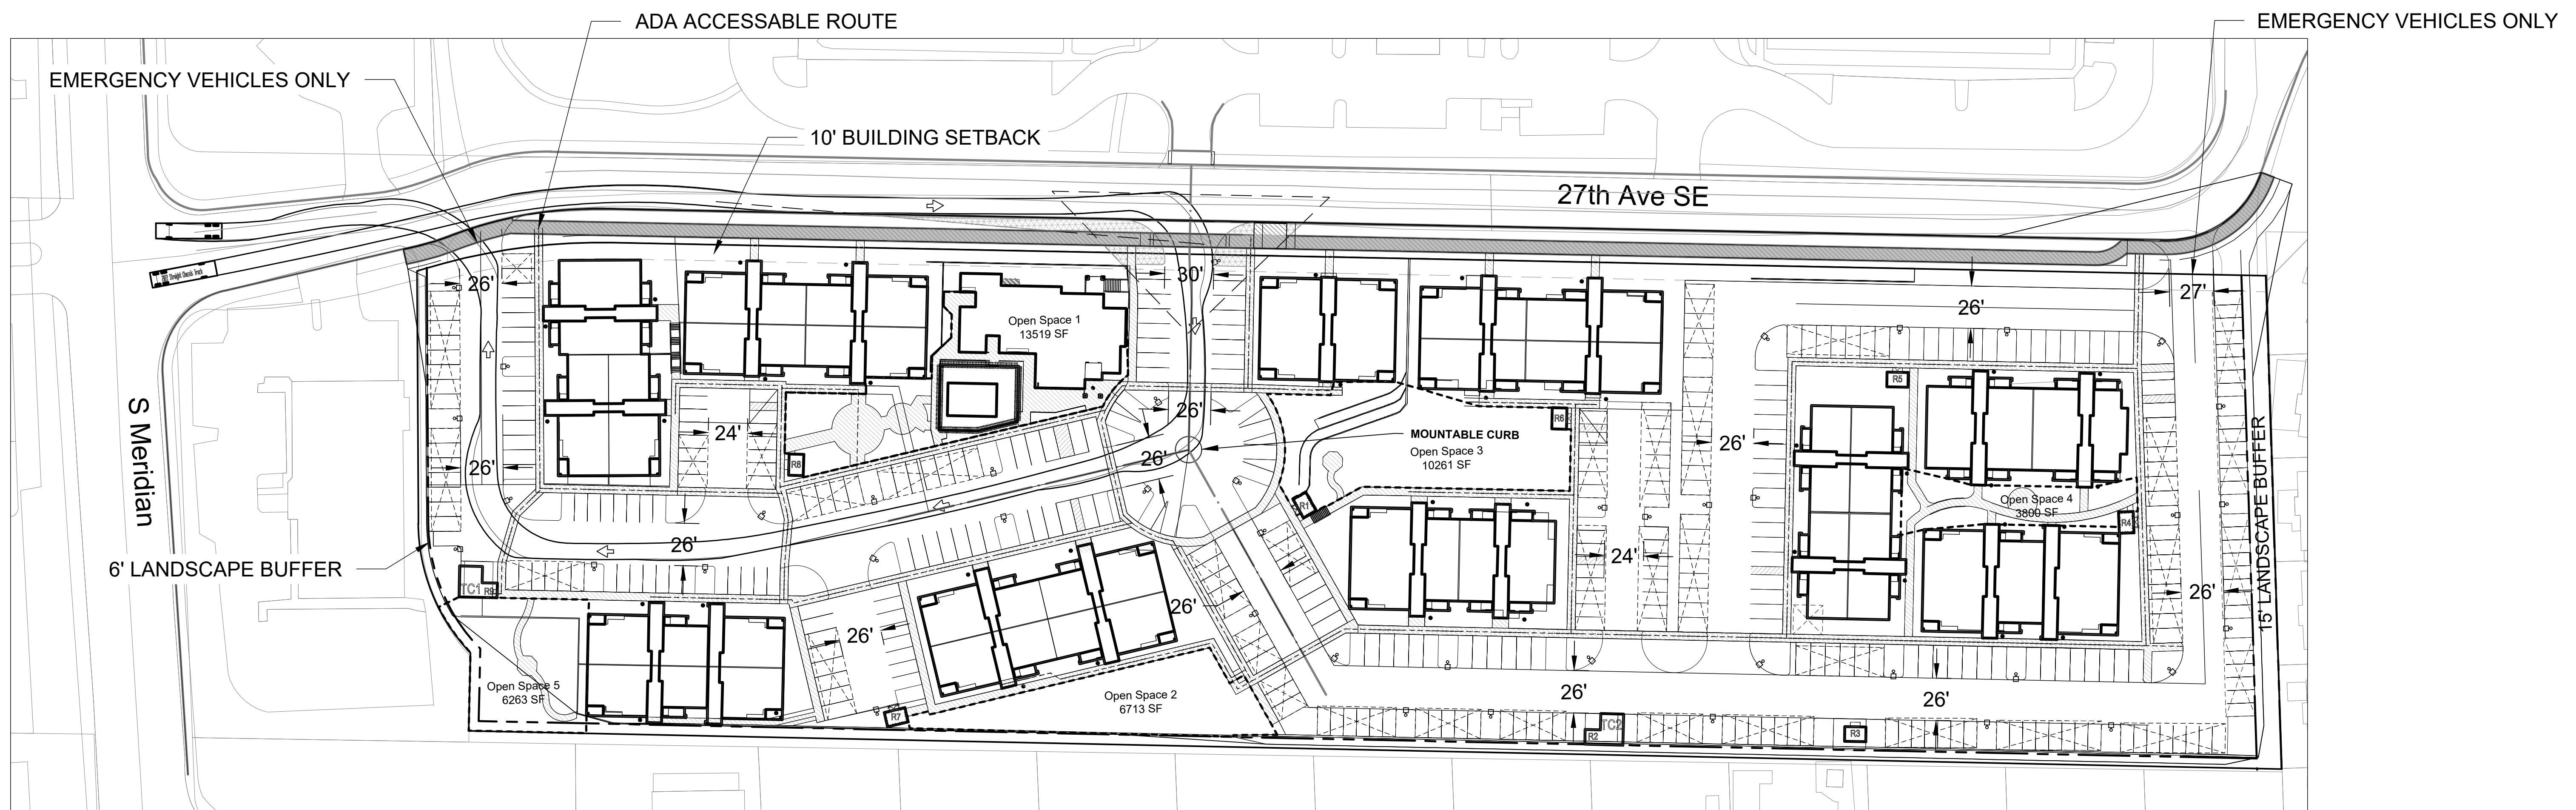

NO.	DATE	REVISION
1		
2		
3		
4		
5		
6		
7		
8		
9		
10		

JOB NO. 2527	DATE 8/23/2022
DRAWN BY: JAC	CHECKED BY: JAC
APPROVED BY: JAC	APPROVED BY: PAUL GREEN

AZURE GREEN
CONSULTANTS
+ feasibility + planning + engineering + surveying

409 East Pioneer, Suite A - Puyallup, WA 98372 Phone: 253.770.3144 Fax: 253.770.3142

FIRE ACCESS

BRADLEY HEIGHTS
Azure Green Consultants
409 East Pioneer, Puyallup, WA 98372
Phone (253) 770-3144

DRAWING
F1
SHEET 1 OF 2

Project Desc: BRADLEY HEIGHTS - BRADLEY HEIGHTS SITE 8-23-2022.dwg Plot Date/Time: 8/23/2022 3:03 PM