


LAYOUT: LI    PATH: U:\950\Projects\Clients\Puyallup Mixed Use, LLC\217-9504-002 Bell Place Apartments\9504-002 Bell Place Apartments\9504-002.dwg    PLOTTED BY: erdmagat    DATE: Wednesday, October 15, 2025 2:06:23 PM

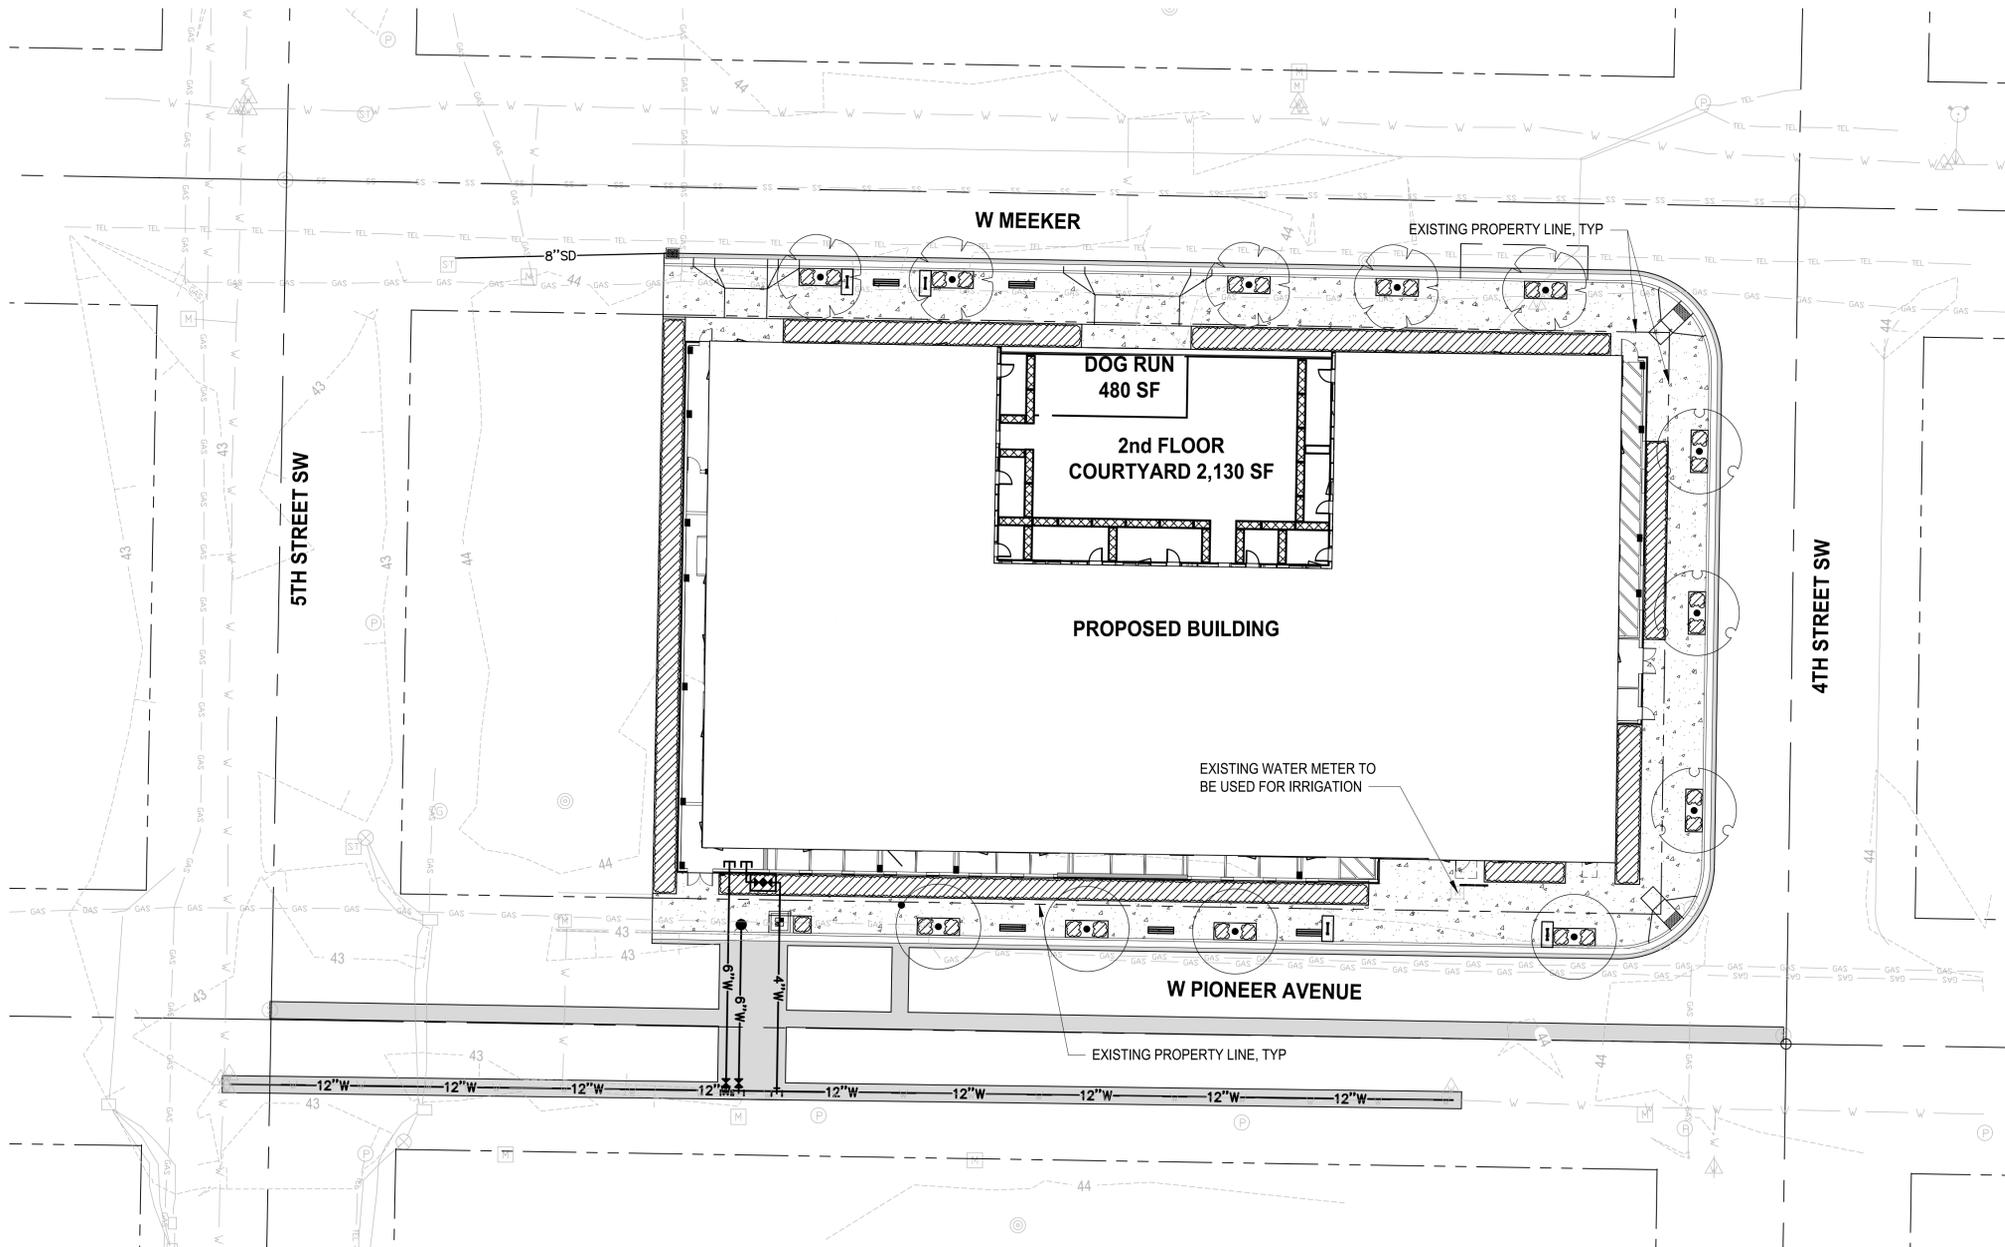

**CONCEPT PLANT SCHEDULE**

	CLASS I STREET TREE	4
	CLASS II STREET TREE: A	3
	CLASS II STREET TREE: B	5
	TYPE II BUFFER	2,841 SF
	ROOFTOP RAISED PLANTERS	311 SF
	PROPOSED BIKE RACK	
	PROPOSED BENCH	



PRELIMINARY



Know what's below.  
Call before you dig.

**LAND USE REVIEW SUBMITTAL**  
NOT FOR CONSTRUCTION

REVISIONS	DATE	BY	DESIGNED	DRAWN	CHECKED	APPROVED
			D. BAILEY	D. BAILEY		

**ONE INCH AT FULL SCALE.  
IF NOT, SCALE ACCORDINGLY**

FILE NAME: P09504002-LS  
JOB No: 217-9504-002  
DATE: OCTOBER 2025

**Parametrix**  
1019 39th Avenue SE, Suite 100 • Puyallup, WA 98374  
Ph: 253.604.6600

PROJECT NAME  
**BELL PLACE APARTMENTS  
PUYALLUP MIXED USE, LLC**  
PUYALLUP, WASHINGTON

**LANDSCAPE PLAN**

DRAWING NO.  
2 OF 2  
**L1**