



Parking Summary
 Existing: 102
 Additional: 36
 Total: 138

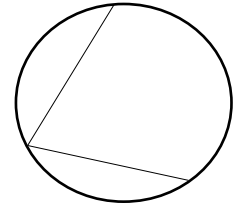


North

Proposed Site Plan

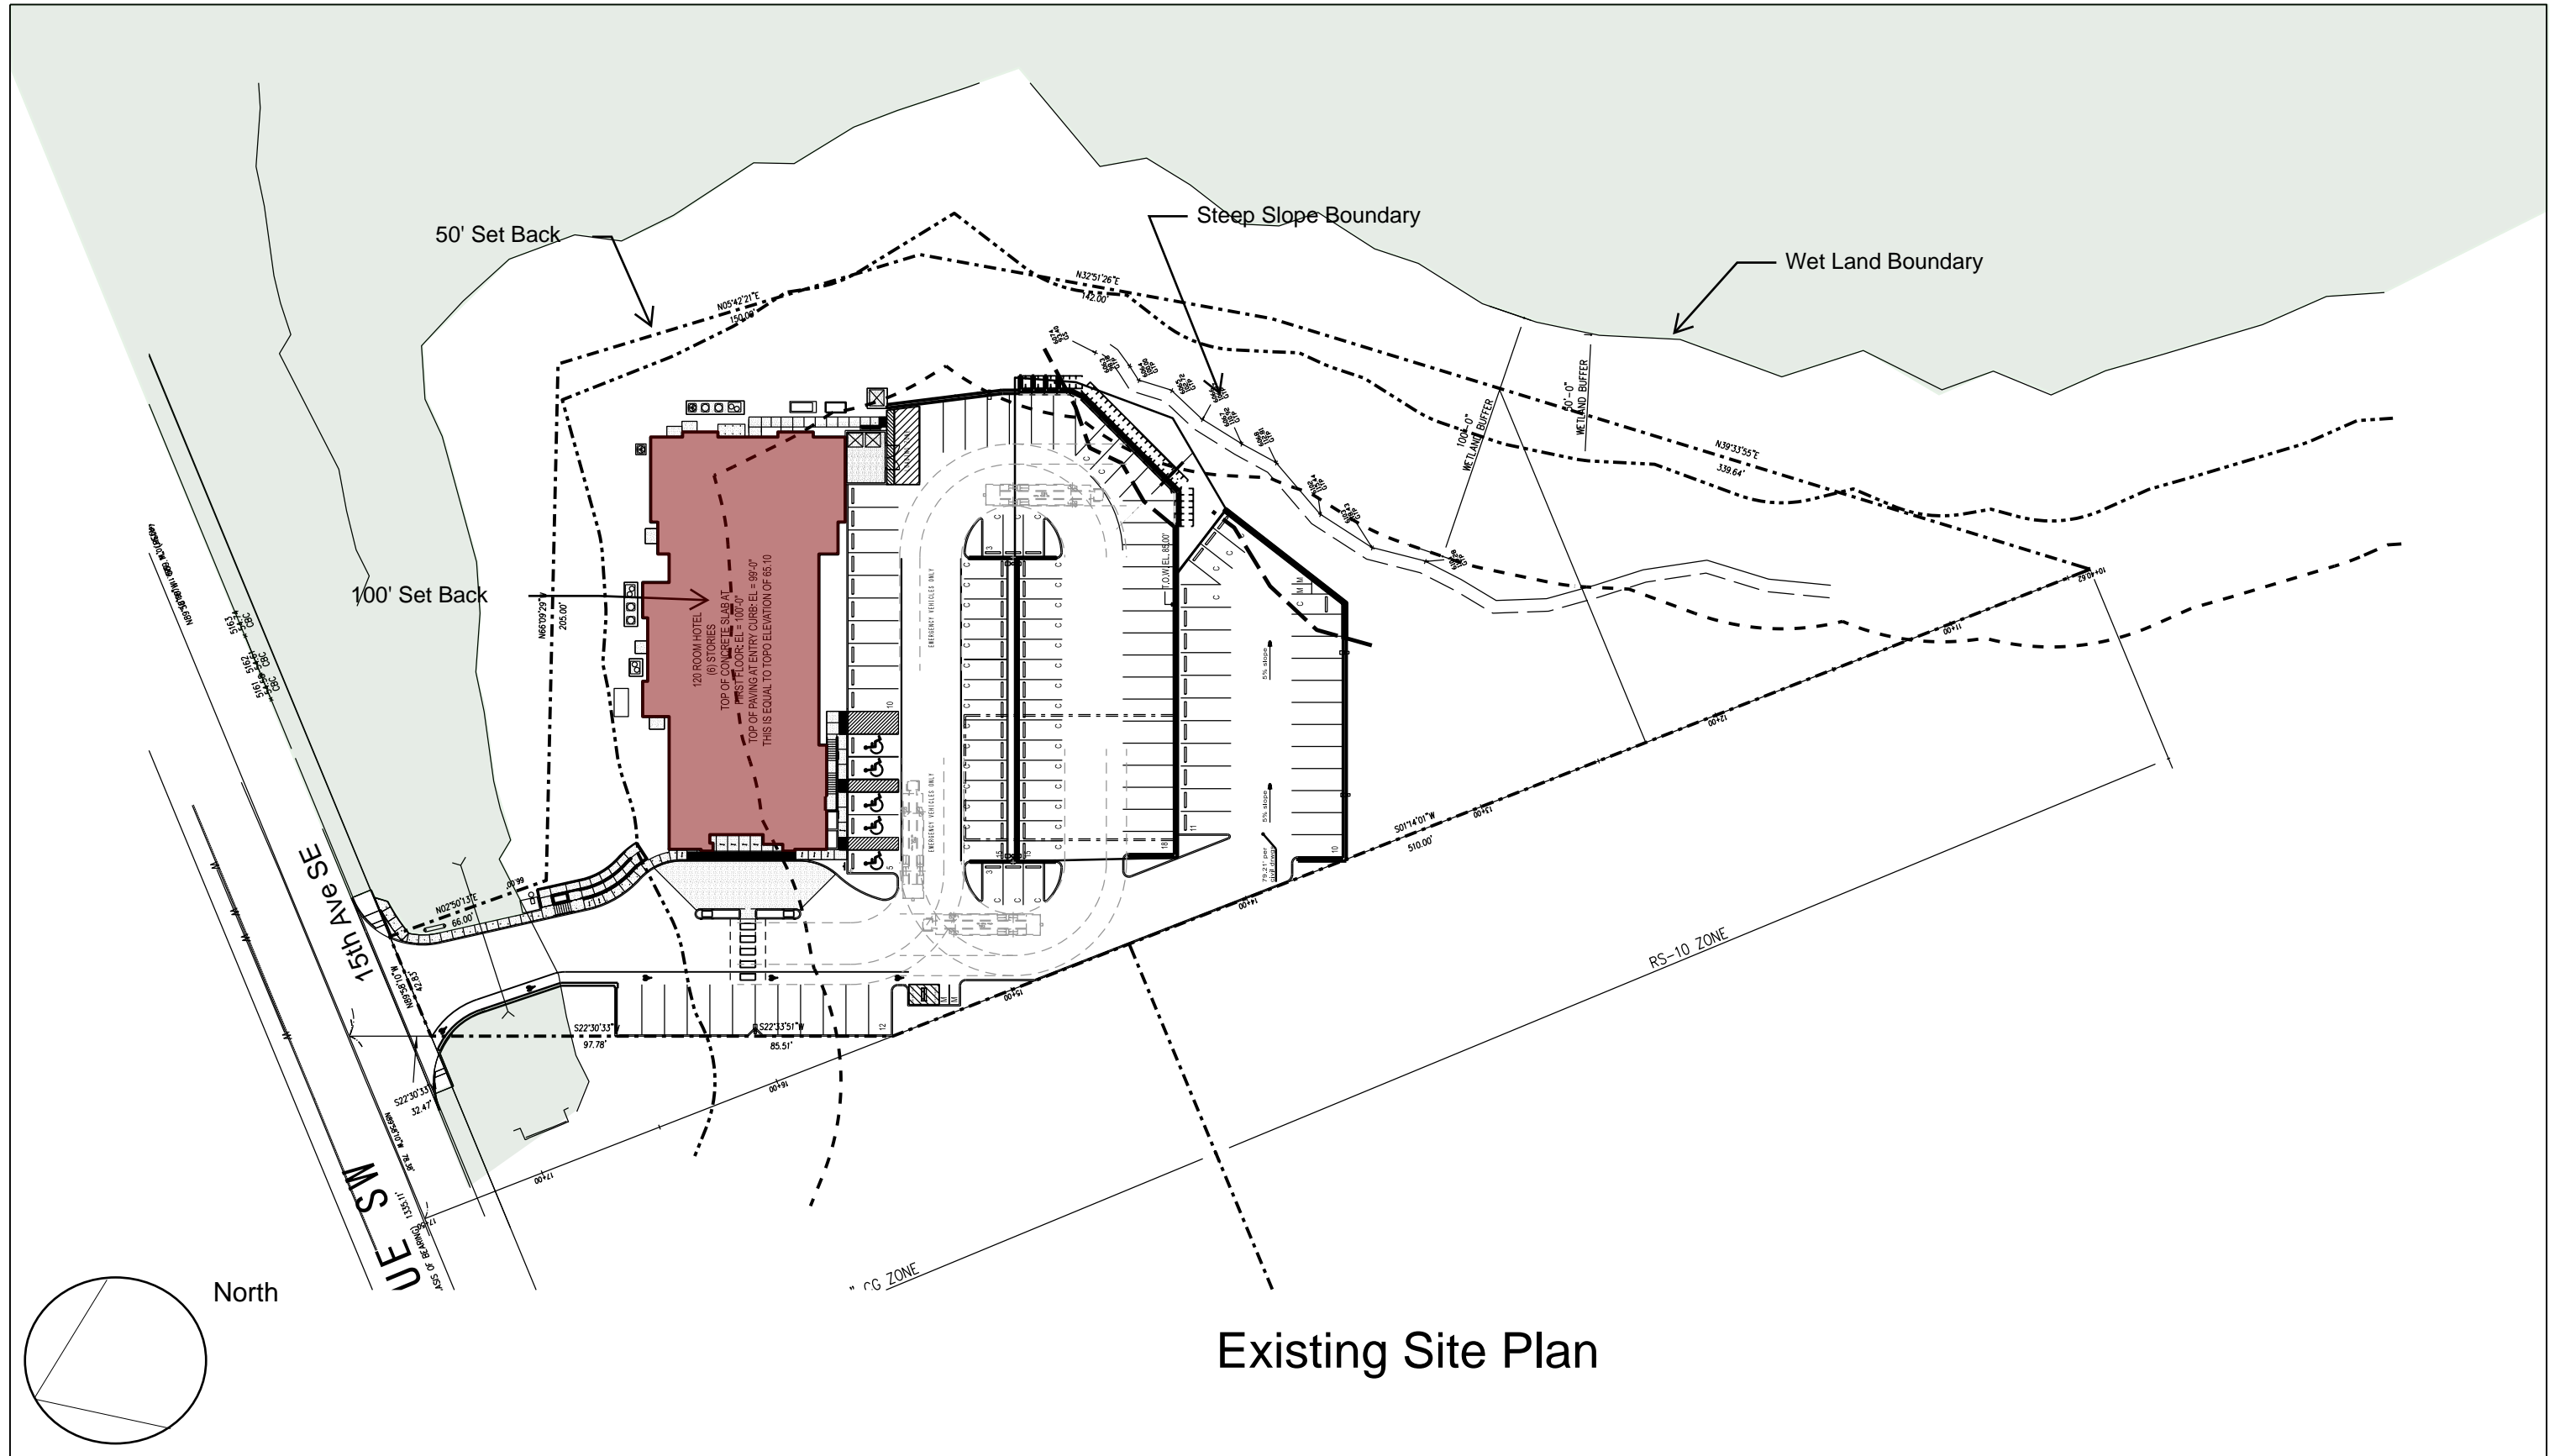

Existing Site Plan

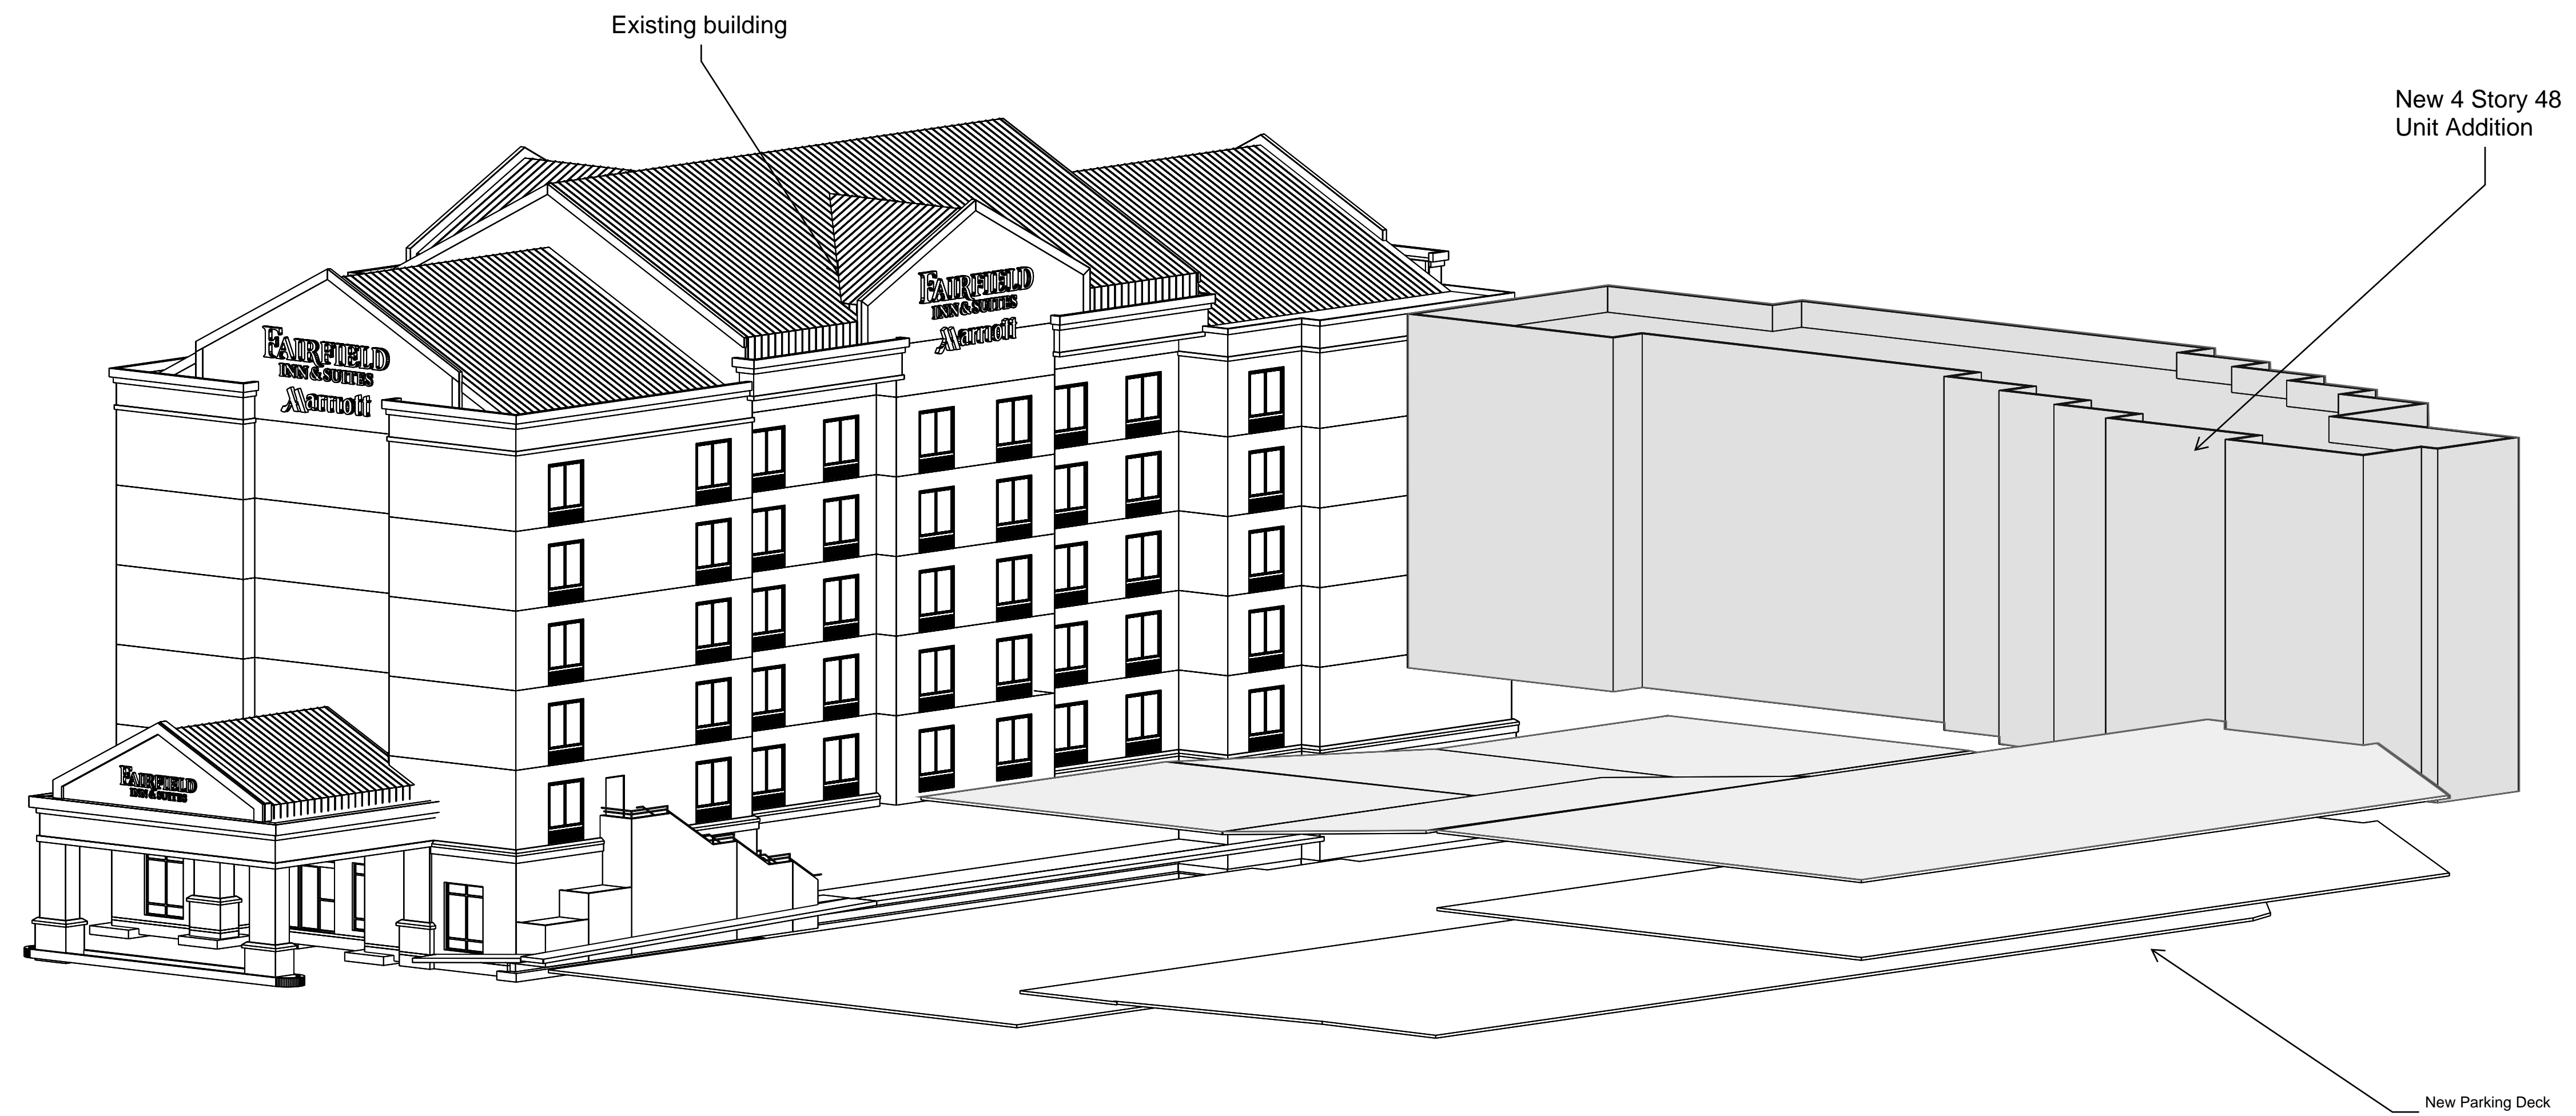

Perspective View