



South Hill Transportation/Logistics Service Center

BUS DRIVER
TOILET BLDG.

3607 17th St SW

Puyallup school district food and...

OUTDOOR
ELEC. PANEL

Main Entrance

PETROL DISPENSING
LOCATION

TRANSPORTATION
OFFICE BLDG.
3605 17th St. SW

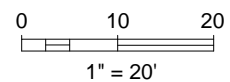
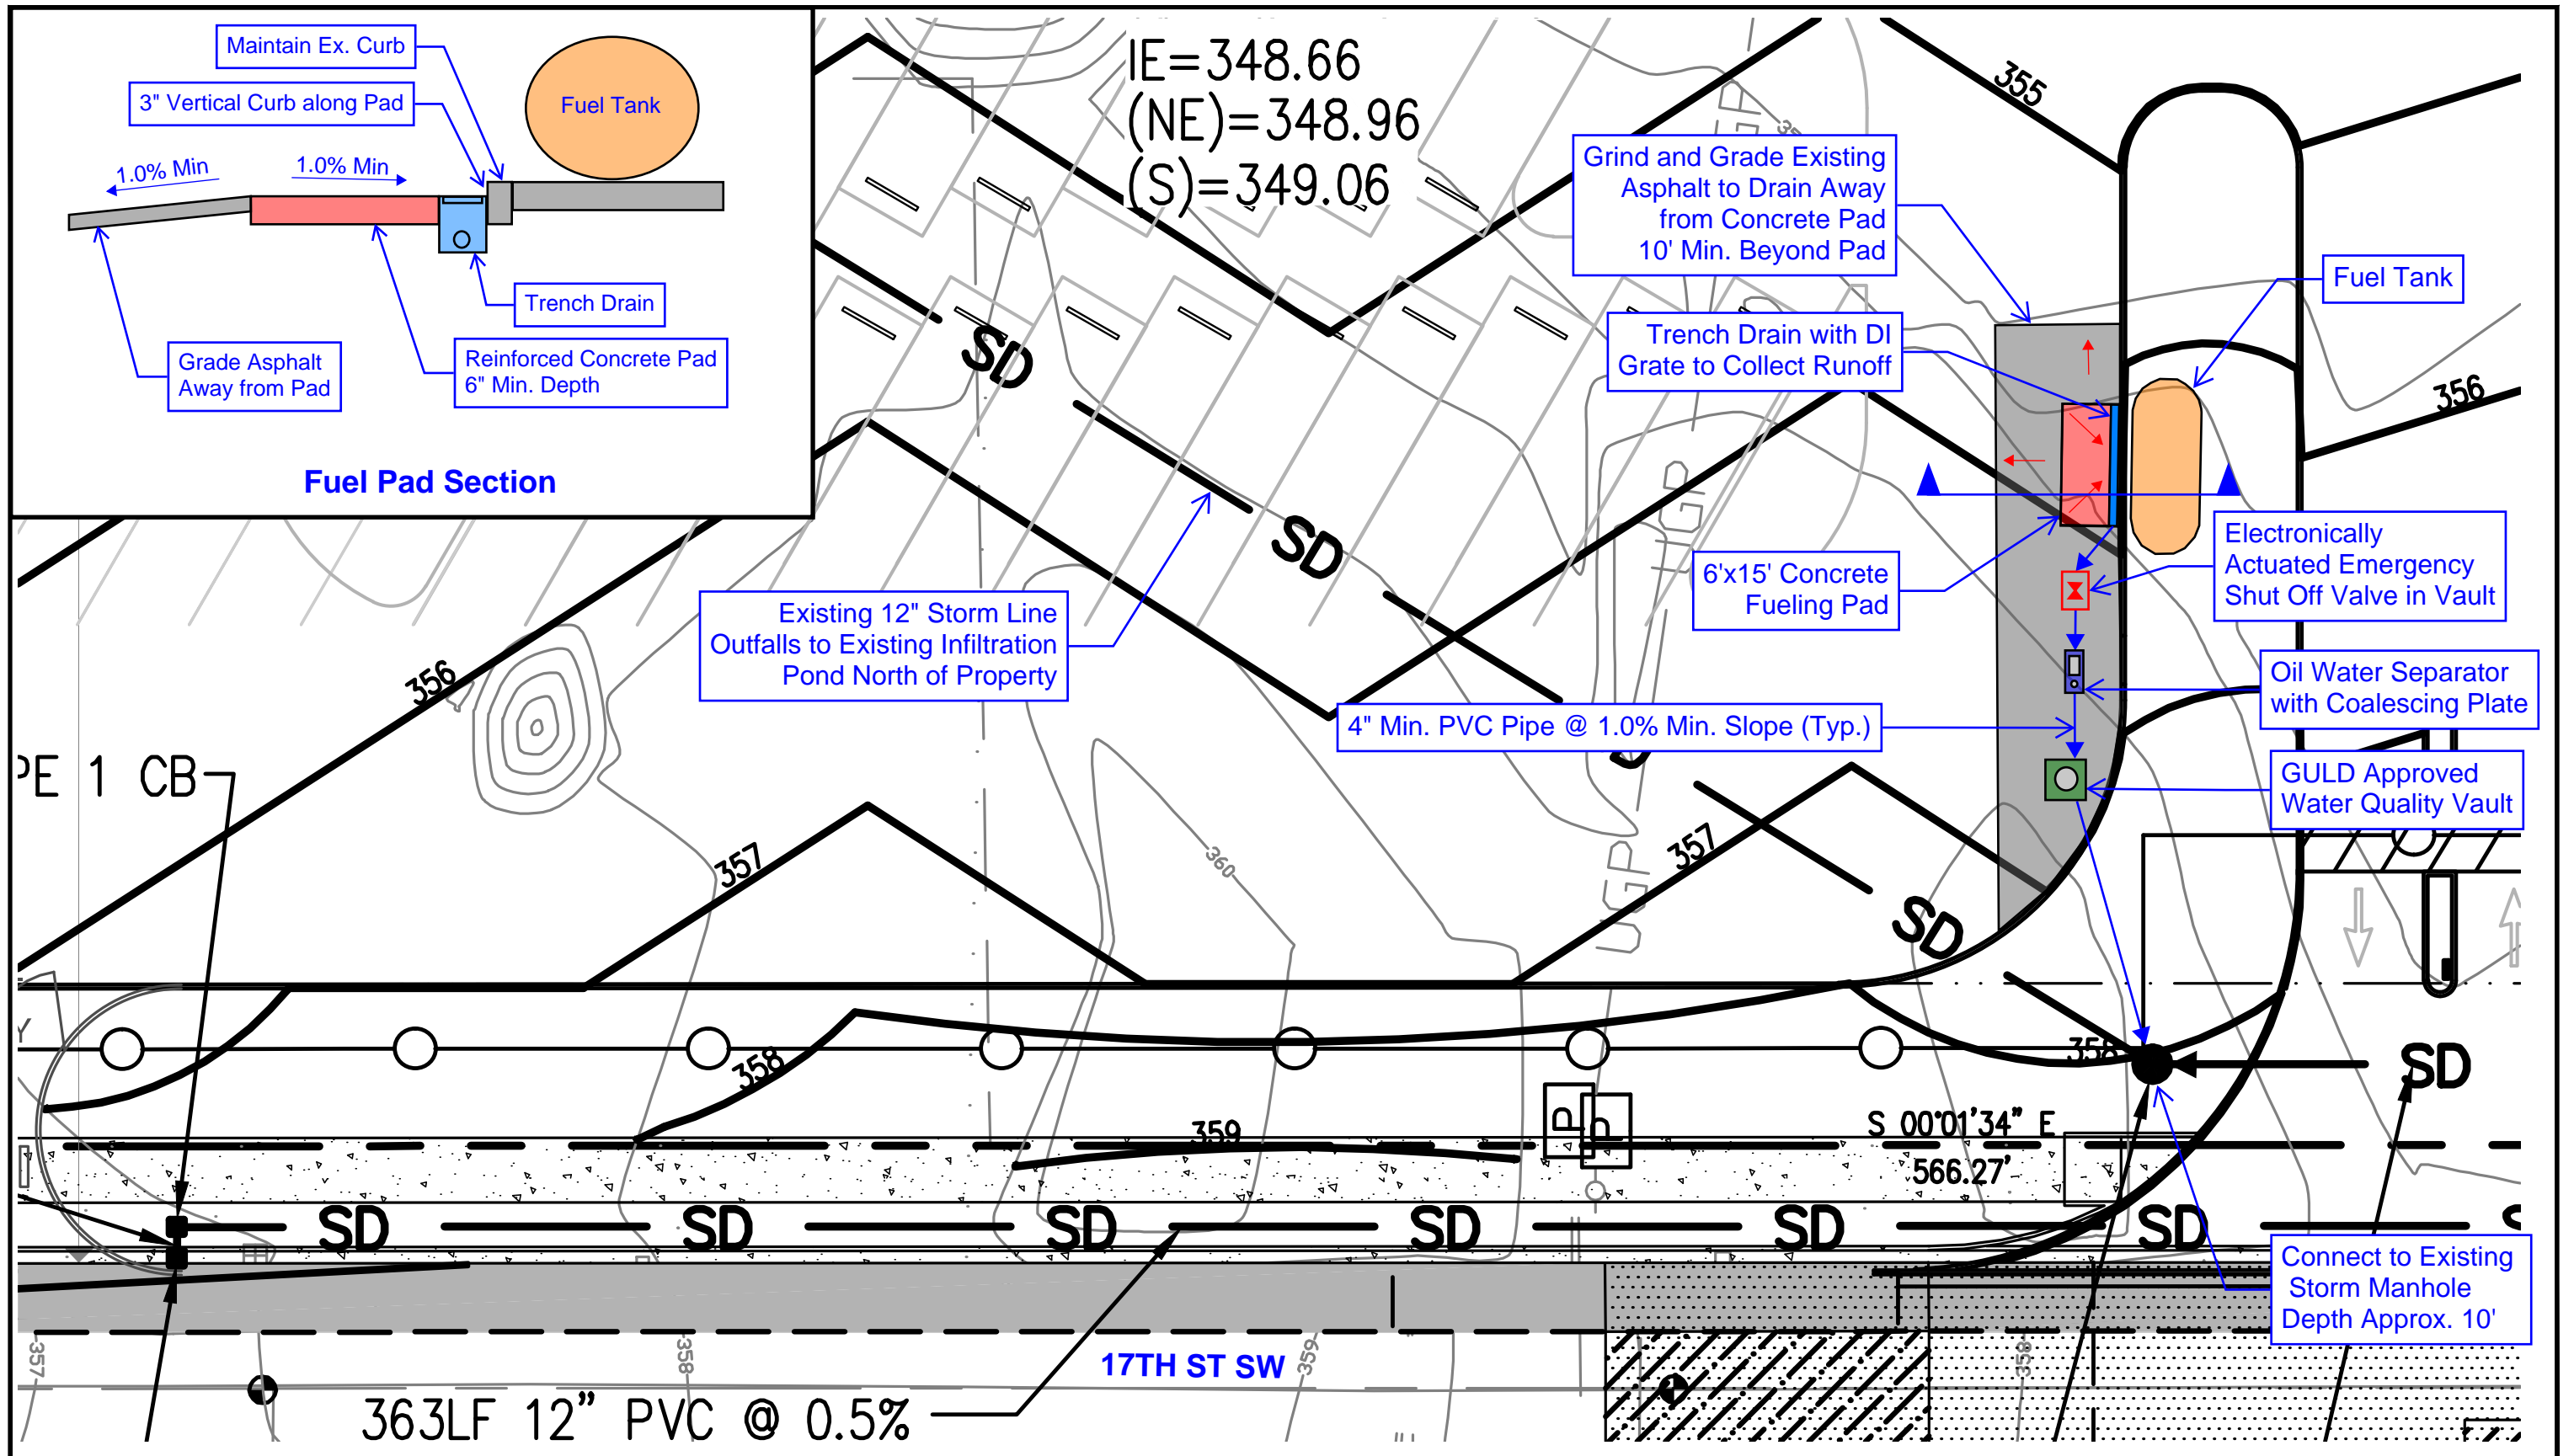


EXHIBIT E
STORMWATER TREATMENT

PSD SH - Transportation Facility Fuel
 Uncovered Station Site Plan

Figure 1

01/14/2026