





## KEYNOTES

- CM 1** MFR.BASALITE  
 PRODUCT:SMOOTH HONED FACE CONCRETE MASONRY UNITS  
 INTEGRAL COLOR STANDARD #225 LIGHT GRAY. WITH INTEGRAL FACTORY "RAINBLOC" WATER REPELLENT ADMIXTURE. MORTAR TO HAVE "RAINBLOC" FOR MORTAR ADMIXTURE. MORTAR COLOR TO MATCH.
- CM 2** MFR.BASALITE  
 PRODUCT:SPLIT FACE CONCRETE MASONRY UNITS  
 INTEGRAL COLOR STANDARD #790 DARK GRAY WITH INTEGRAL FACTORY "RAINBLOC" WATER REPELLENT ADMIXTURE. MORTAR TO HAVE "RAINBLOC" FOR MORTAR ADMIXTURE. MORTAR COLOR TO MATCH.
- CM 3** MFR.BASALITE  
 PRODUCT:HONED FACE CONCRETE MASONRY UNIT SILL  
 INTEGRAL COLOR TO MATCH DARK GRAY WAINSCOT WITH INTEGRAL FACTORY "RAINBLOC" WATER REPELLENT ADMIXTURE. MORTAR TO HAVE "RAINBLOC" FOR MORTAR ADMIXTURE. MORTAR COLOR TO MATCH.
- ACRYLIC PLASTER COLOR COAT:**  
 PLASTER COLOR COAT TO BE SAND FINISH
- CP P1** MATCH SHERWIN WILLIAMS "QUICK QUACK GREEN"
- CP P2** MATCH SHERWIN WILLIAMS #6902 "DECISIVE YELLOW"
- CP P3** MATCH SHERWIN WILLIAMS #7004 "SNOWBOUND"
- D1** PRODUCT:HOLLOW METAL DOOR  
 PAINT TO MATCH SHERWIN WILLIAMS #7025 "BACKDROP"
- D2** PRODUCT:OVERHEAD METAL DOOR  
 PAINT TO MATCH SHERWIN WILLIAMS #7025 "BACKDROP"
- D3** PRODUCT:ALUMINUM COMMERCIAL GRADE STOREFRONT  
 GLASS DOOR, CLEAR ANODIZED
- R** PRODUCT:2" WIDE X 1/4" DEEP PLASTER REVEAL  
 CLEAR ANODIZED ALUMINUM
- EJ** 1/4" DEEP REVEAL EXPANSION JOINT
- LIGHT FIXTURES:**  
 CONTACT STEVE FRIEDMAN 1.847.830.1444 WITH HERMITAGE LIGHTING FOR ORDERING LIGHTING. (NO EXCEPTIONS)
- L 1** LED RADIAL WALL SCONCE (DOWN ONLY)
- L 2** LINEAR FACADE WALL LIGHT (DOWN ONLY)
- L 3** 2 FOOT LED PILASTER LIGHT (DOWN ONLY)
- L 4** WALL PACK (DOWN ONLY)
- RF** PRODUCT:METAL ROOF FASCIA  
 MATCH SHERWIN WILLIAMS "QUICK QUACK GREEN" (GREEN)
- MF** PRODUCT:METAL FASCIA  
 PAINT TO MATCH SHERWIN WILLIAMS "QUICK QUACK GREEN" (GREEN)
- T1** PRODUCT:METAL WALL CANOPY SYSTEM  
 PAINT TO MATCH SHERWIN WILLIAMS "QUICK QUACK GREEN"
- T2** PRODUCT:WALL CANOPY TIE-BACK SYSTEM  
 COLOR TO MATCH SHERWIN WILLIAMS "QUICK QUACK GREEN" (GREEN)
- S** SIGNAGE BY OTHERS SHOWN DASHED - FOR REFERENCE ONLY UNDER SEPARATE PERMIT. GENERAL CONTRACTOR TO COORDINATE WITH SIGN COMPANY
- P** 4" PIPE BOLLARD FILLED WITH CONCRETE
- SS** PRODUCT:STANDING SEAM METAL ROOF  
 FIRESTONE UC3 - "DARK IVY"
- W1** PRODUCT:EXTERIOR WINDOW ASSEMBLY  
 WITH TEMPERED GLASS. CLEAR ANODIZED ALUMINUM STOREFRONT
- W2** PRODUCT:EXTERIOR FAUX WINDOW ASSEMBLY  
 WITH BLACK CERAMIC FRIT TEMPERED SPANDREL GLASS, CLEAR ANODIZED ALUMINUM STOREFRONT
- V** PRODUCT:32" WIDE X 16" HIGH VENT  
 PAINT TO MATCH ADJACENT FINISH; LOUVERS NOT REQUIRED WHEN EQUIPMENT ROOM IS AIR CONDITIONED

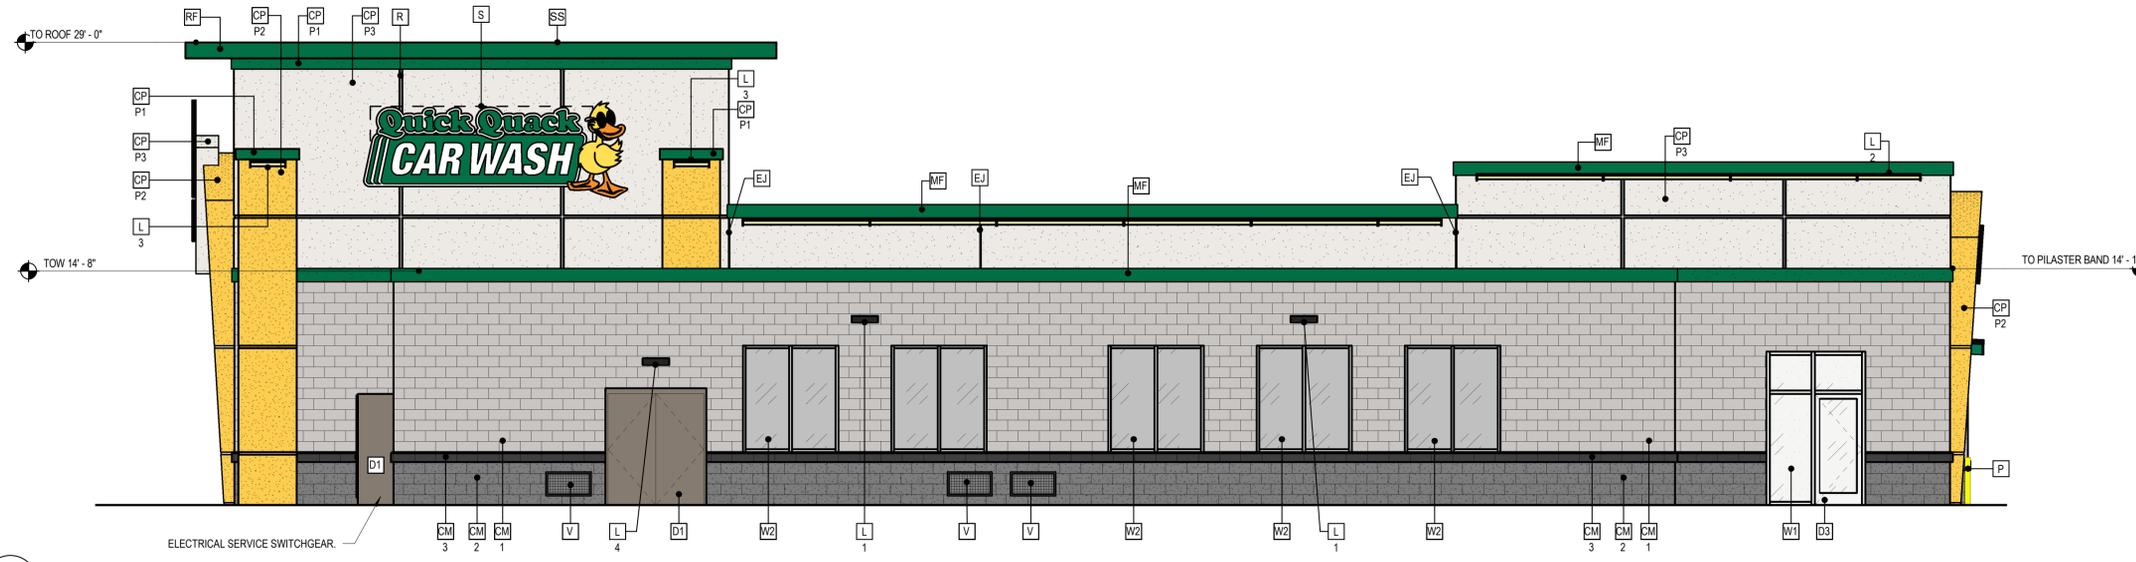


1 3/16" = 1'-0"

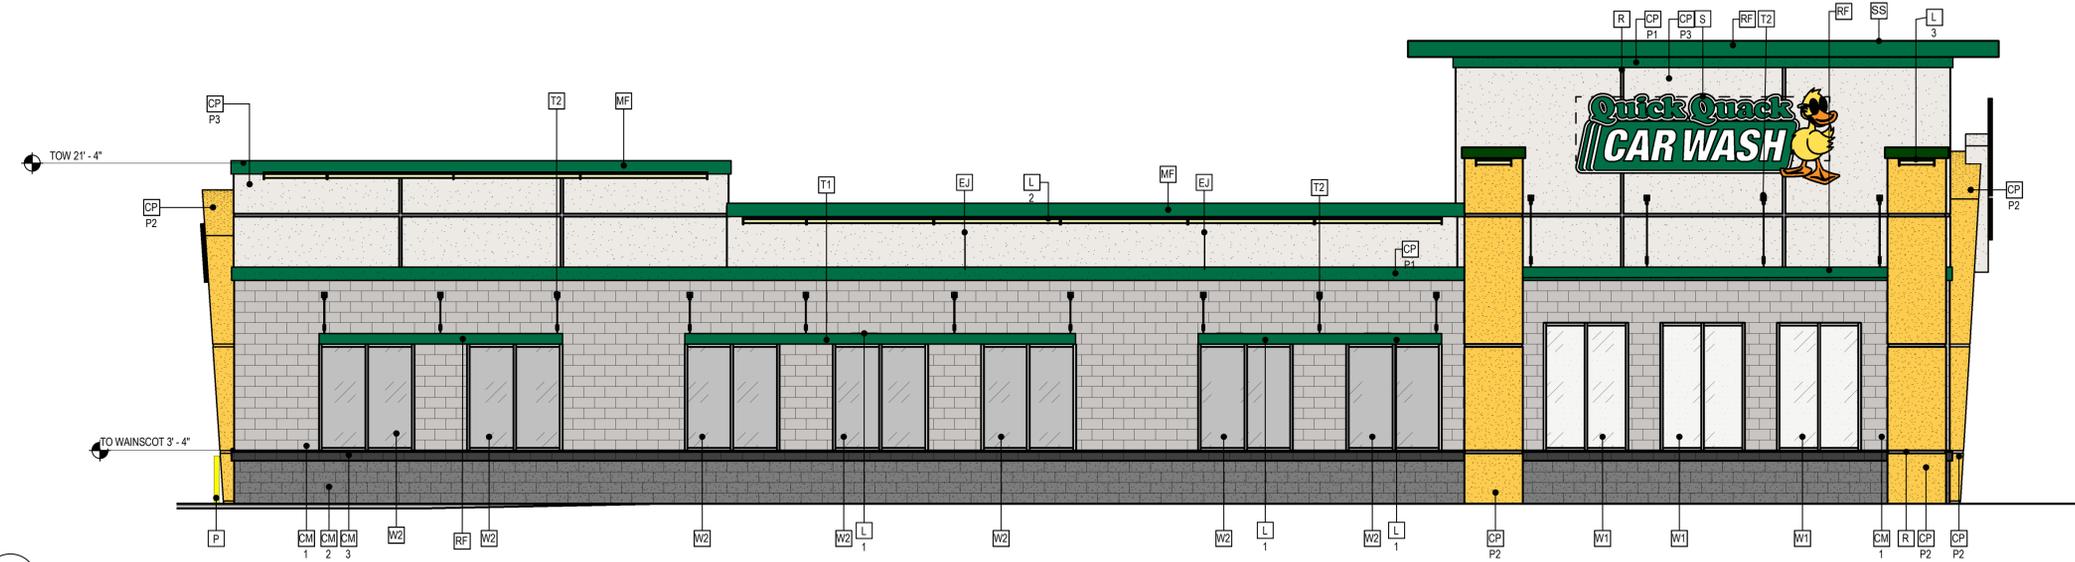

2 3/16" = 1'-0"



4 3/16" = 1'-0"

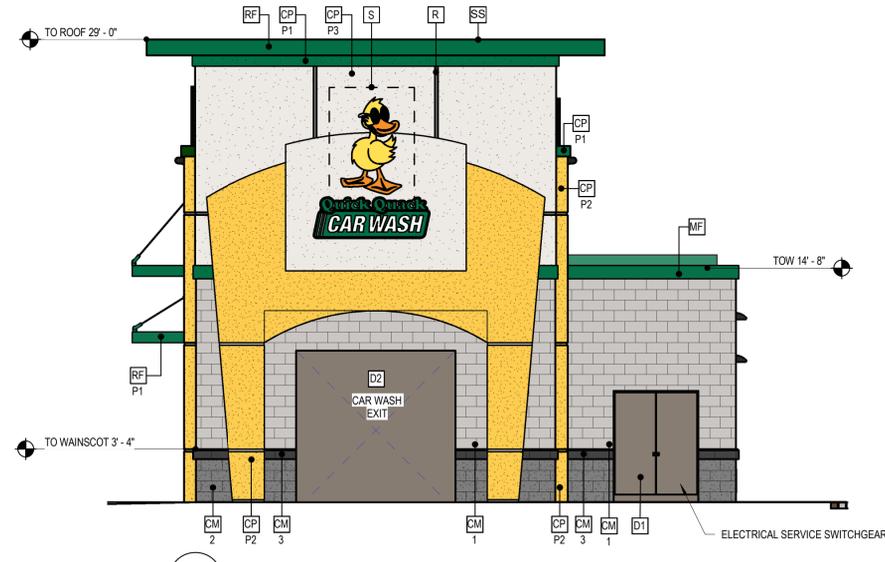

3 3/16" = 1'-0"

## COLOR LEGEND

- RF P1** PRODUCT:STRUCTURAL STEEL FRAMING  
 PAINT TO MATCH SHERWIN WILLIAMS "QUICK QUACK GREEN"
- CM 1** PRODUCT:SMOOTH HONED FACE CONCRETE MASONRY UNITS  
 INTEGRAL COLOR STANDARD #225 LIGHT GRAY. WITH INTEGRAL FACTORY "RAINBLOC" WATER REPELLENT ADMIXTURE. MORTAR TO HAVE "RAINBLOC" FOR MORTAR ADMIXTURE. MORTAR COLOR TO MATCH.
- CM 2** PRODUCT:SPLIT FACE CONCRETE MASONRY UNITS  
 INTEGRAL COLOR STANDARD #790 DARK GRAY WITH INTEGRAL FACTORY "RAINBLOC" WATER REPELLENT ADMIXTURE. MORTAR TO HAVE "RAINBLOC" FOR MORTAR ADMIXTURE. MORTAR COLOR TO MATCH.
- CM 3** PRODUCT:HONED FACE CONCRETE MASONRY UNIT SILL  
 INTEGRAL COLOR TO MATCH DARK GRAY WAINSCOT WITH INTEGRAL FACTORY "RAINBLOC" WATER REPELLENT ADMIXTURE. MORTAR TO HAVE "RAINBLOC" FOR MORTAR ADMIXTURE. MORTAR COLOR TO MATCH.
- CP P1** PRODUCT:ACRYLIC PLASTER COLOR COAT  
 MATCH SHERWIN WILLIAMS "QUICK QUACK GREEN"

REVISIONS		
#	DATE	DESCRIPTION
1		

DESIGNED BY: QQ	APPROVED BY: DH
DRAWN BY: JK/MB	CHECKED BY: JK
DATE	JOB NUMBER

**BUILDING ELEVATIONS**

**A300**



**PROTOTYPICAL RENDERING**  
**(VISUAL REFERENCE ONLY)**